

ROOF


Rooflights



FRONT

Tile roof


Render painted white

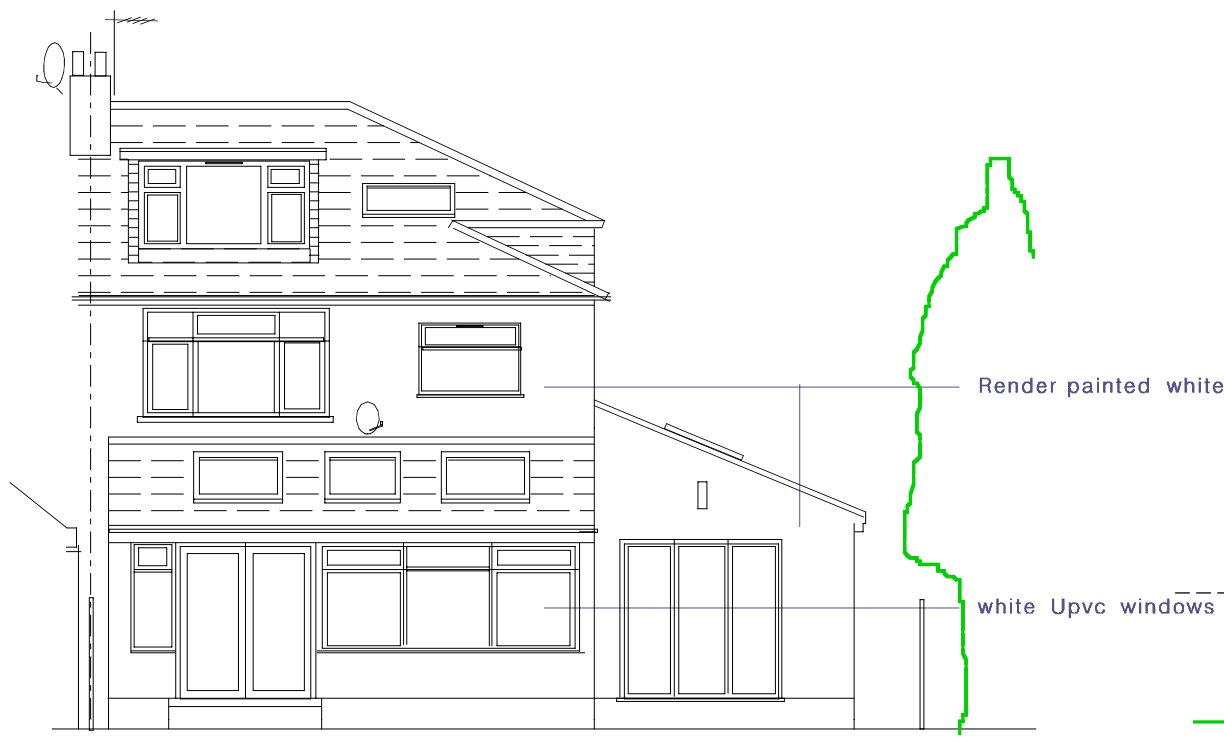

REAR

Render painted white

white Upvc windows

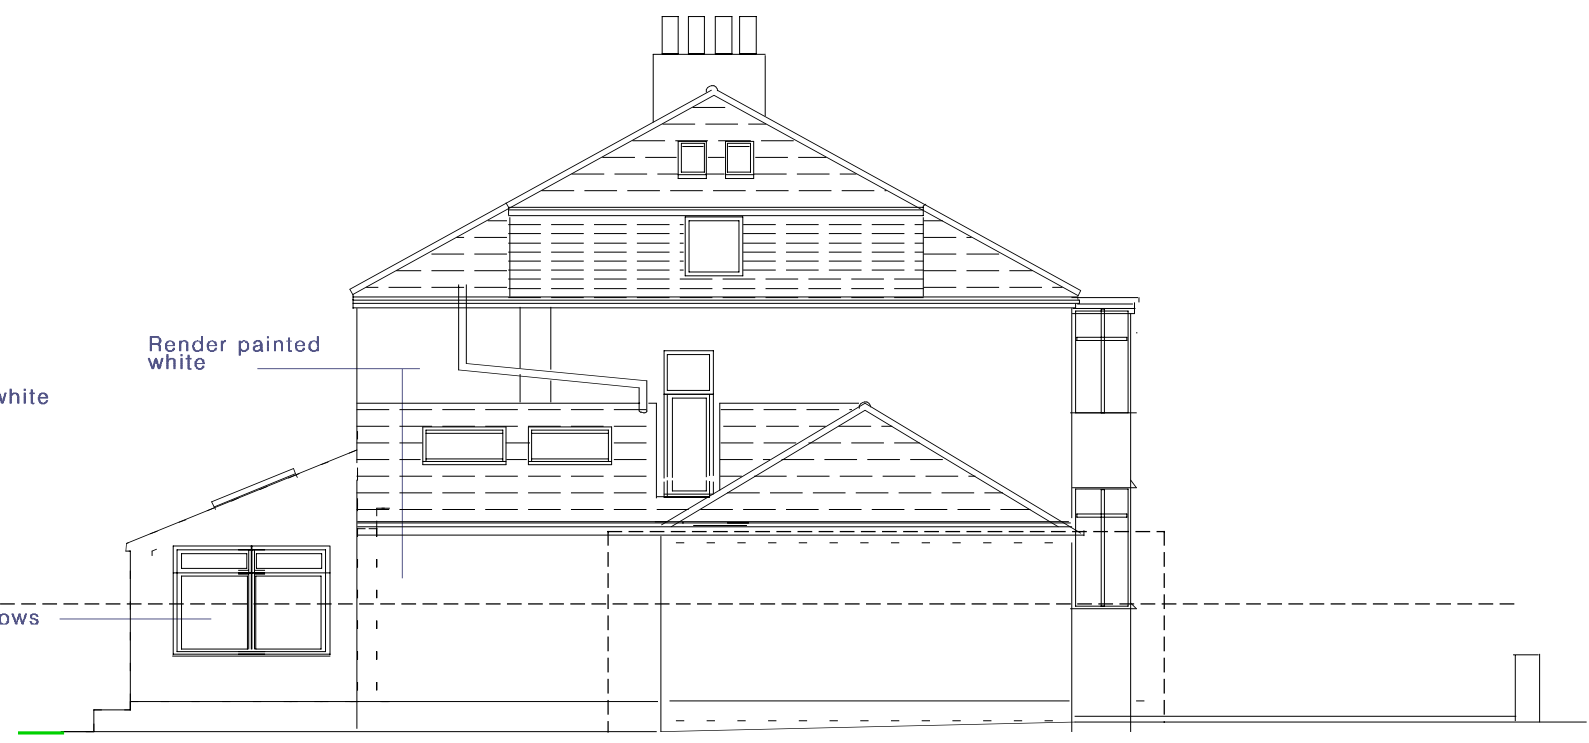

SIDE

Render painted white

