


03 Proposed Back Elevation



04 Proposed Side Elevation

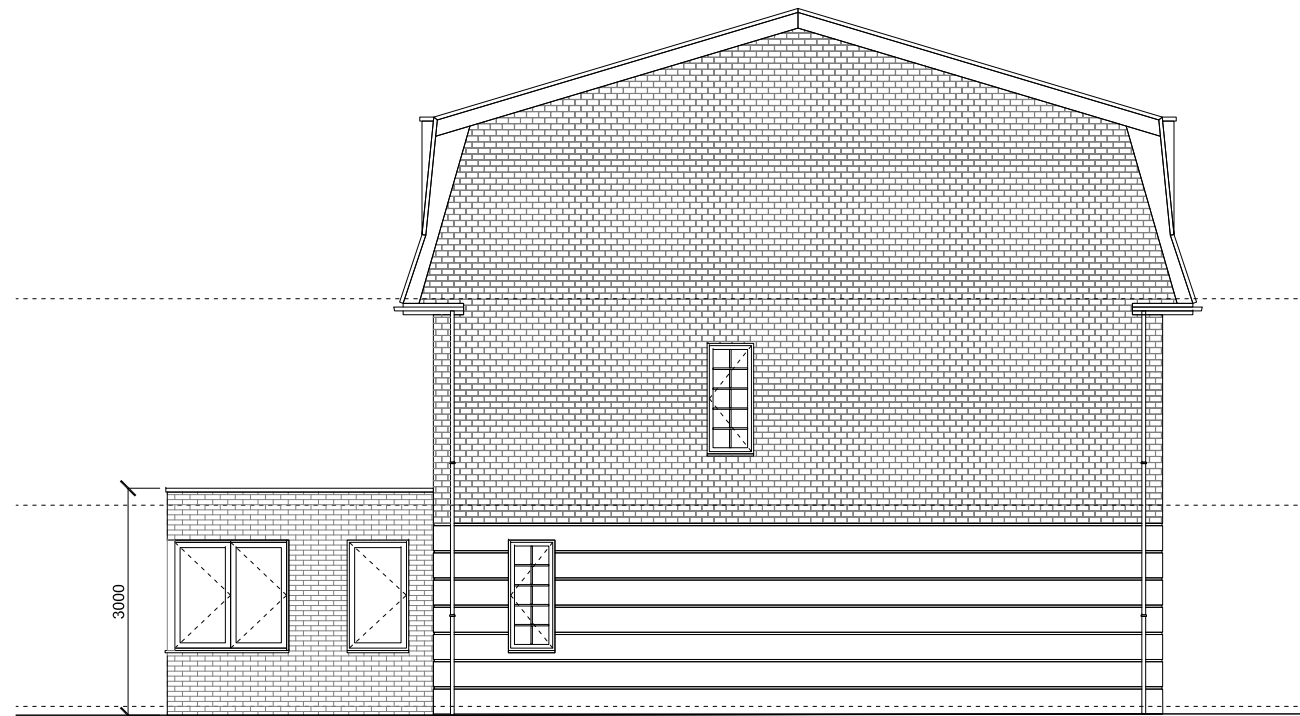

Notes

1. All dimensions in millimeters unless noted otherwise
2. No deviation may be made from the details shown on this drawing without the prior permission of the architect. Any discrepancy between this and any other documents shall be referred immediately to the architect. IF IN DOUBT ASK

Revisions

A 04.06.21 Issued for planning

Client **Judith Kilvington and Philip Ross**

Project **12 Langwood Chase**

Drawing Title Proposed Elevations

Scale 1:100/A3 Date June 2021 Drawn LT

Job no. **2115** Dwg no. PL(03)02 Rev no.A

SQUARE ONE ARCHITECTS

9 Milton Road, Hampton, London TW12 2LL T +44 (0)20 3795 4812 | info@squareonearchitects.co.uk