
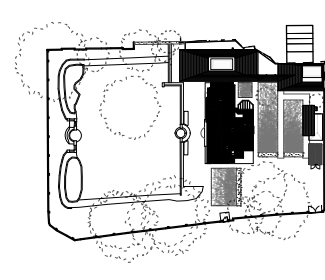


Sheengate

Proposed Boundary

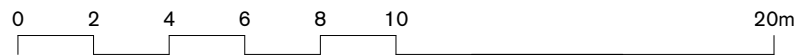



NOTE:
Do not scale from the drawing. Any discrepancies to be reported to the architect.
All dimensions will be taken on site prior to ordering and construction.
Copyright remains with the architect.
This drawing is to be read in conjunction with the specification and all other relevant drawings.

PROJECT:
SHEENGATE
DRAWING TITLE:
PROPOSED NORTH BOUNDARY
STATUS:
PLANNING

SCALE: 1:100 at A1 1:200 at A3	DRAWING NUMBER: 0084_204	REVISION: -
--------------------------------------	-----------------------------	----------------

William Smalley RIBA

First Floor
13 Great James Street
London
WC1N 3DN
t +44 (0)20 7242 0028
info@williamsmalley.com

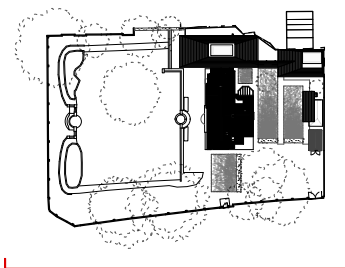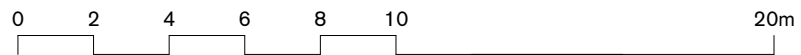



NOTE:
Do not scale from the drawing. Any discrepancies to be reported to the architect.
All dimensions will be taken on site prior to ordering and construction.
Copyright remains with the architect.
This drawing is to be read in conjunction with the specification and all other relevant drawings.

PROJECT:
SHEENGATE
DRAWING TITLE:
PROPOSED EAST BOUNDARY
STATUS:
PLANNING

SCALE: 1:100 at A1 1:200 at A3	DRAWING NUMBER: 0084_205	REVISION: -
--------------------------------------	-----------------------------	----------------

William Smalley RIBA

First Floor
13 Great James Street
London
WC1N 3DN
t +44 (0)20 7242 0028
info@williamsmalley.com

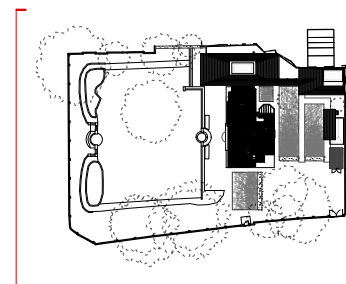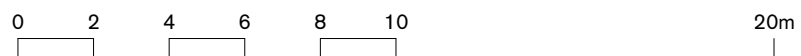

NOTE:
Do not scale from the drawing. Any discrepancies to be reported to the architect.
All dimensions will be taken on site prior to ordering and construction.
Copyright remains with the architect.
This drawing is to be read in conjunction with the specification and all other relevant drawings.




PROJECT:
SHEENGATE
DRAWING TITLE:
PROPOSED SOUTH BOUNDARY

STATUS:
PLANNING

SCALE:	DRAWING NUMBER:	REVISION:
1:100 at A1 1:200 at A3	0084_206	-

William Smalley RIBA

First Floor
13 Great James Street
London
WC1N 3DN
t +44 (0)20 7242 0028
info@williamsmalley.com

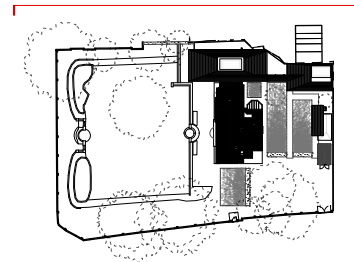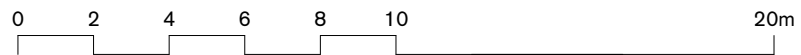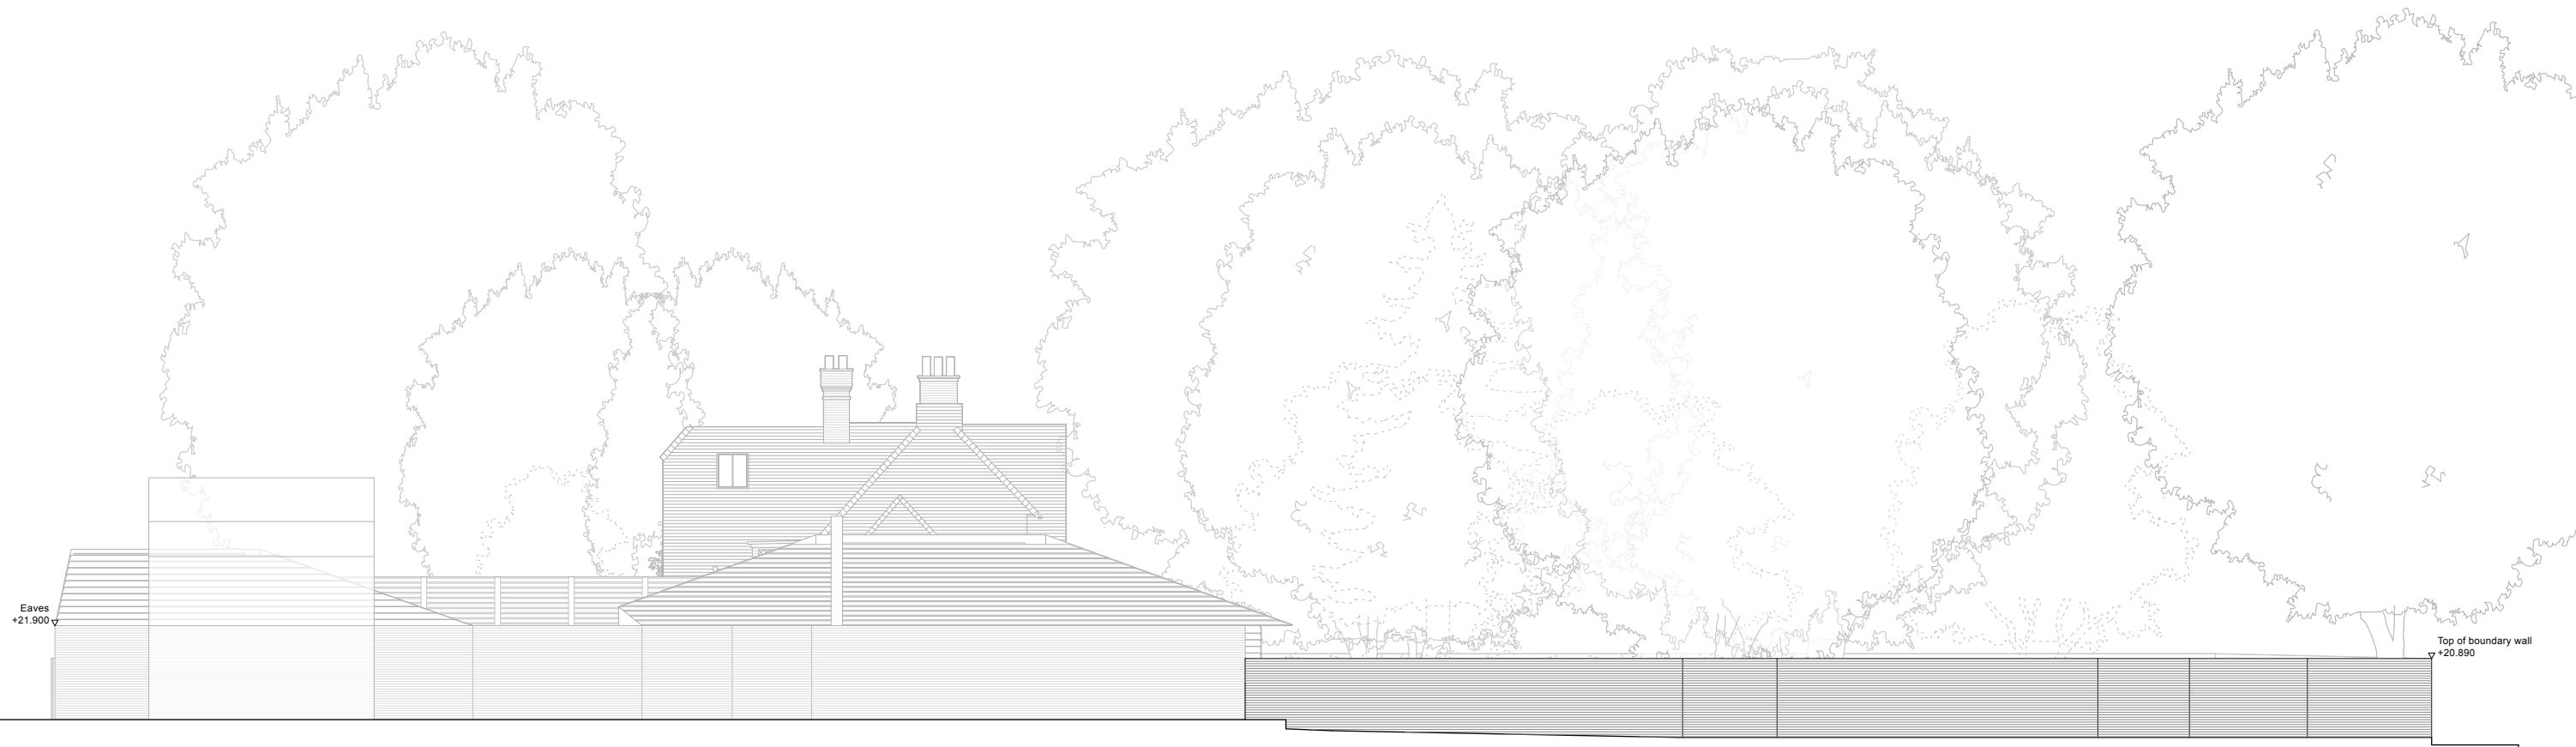

NOTE:
Do not scale from the drawing. Any discrepancies to be reported to the architect.
All dimensions will be taken on site prior to ordering and construction.
Copyright remains with the architect.
This drawing is to be read in conjunction with the specification and all other relevant drawings.

PROJECT:
SHEENGATE
DRAWING TITLE:
PROPOSED WEST BOUNDARY
STATUS:
PLANNING

SCALE: 1:100 at A1 1:200 at A3	DRAWING NUMBER: 0084_207	REVISION: -
--------------------------------------	-----------------------------	----------------

William Smalley RIBA

First Floor
13 Great James Street
London
WC1N 3DN
t +44 (0)20 7242 0028
info@williamsmalley.com