
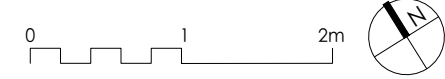


277 Lonsdale Road

279 Lonsdale Road

281 Lonsdale Road

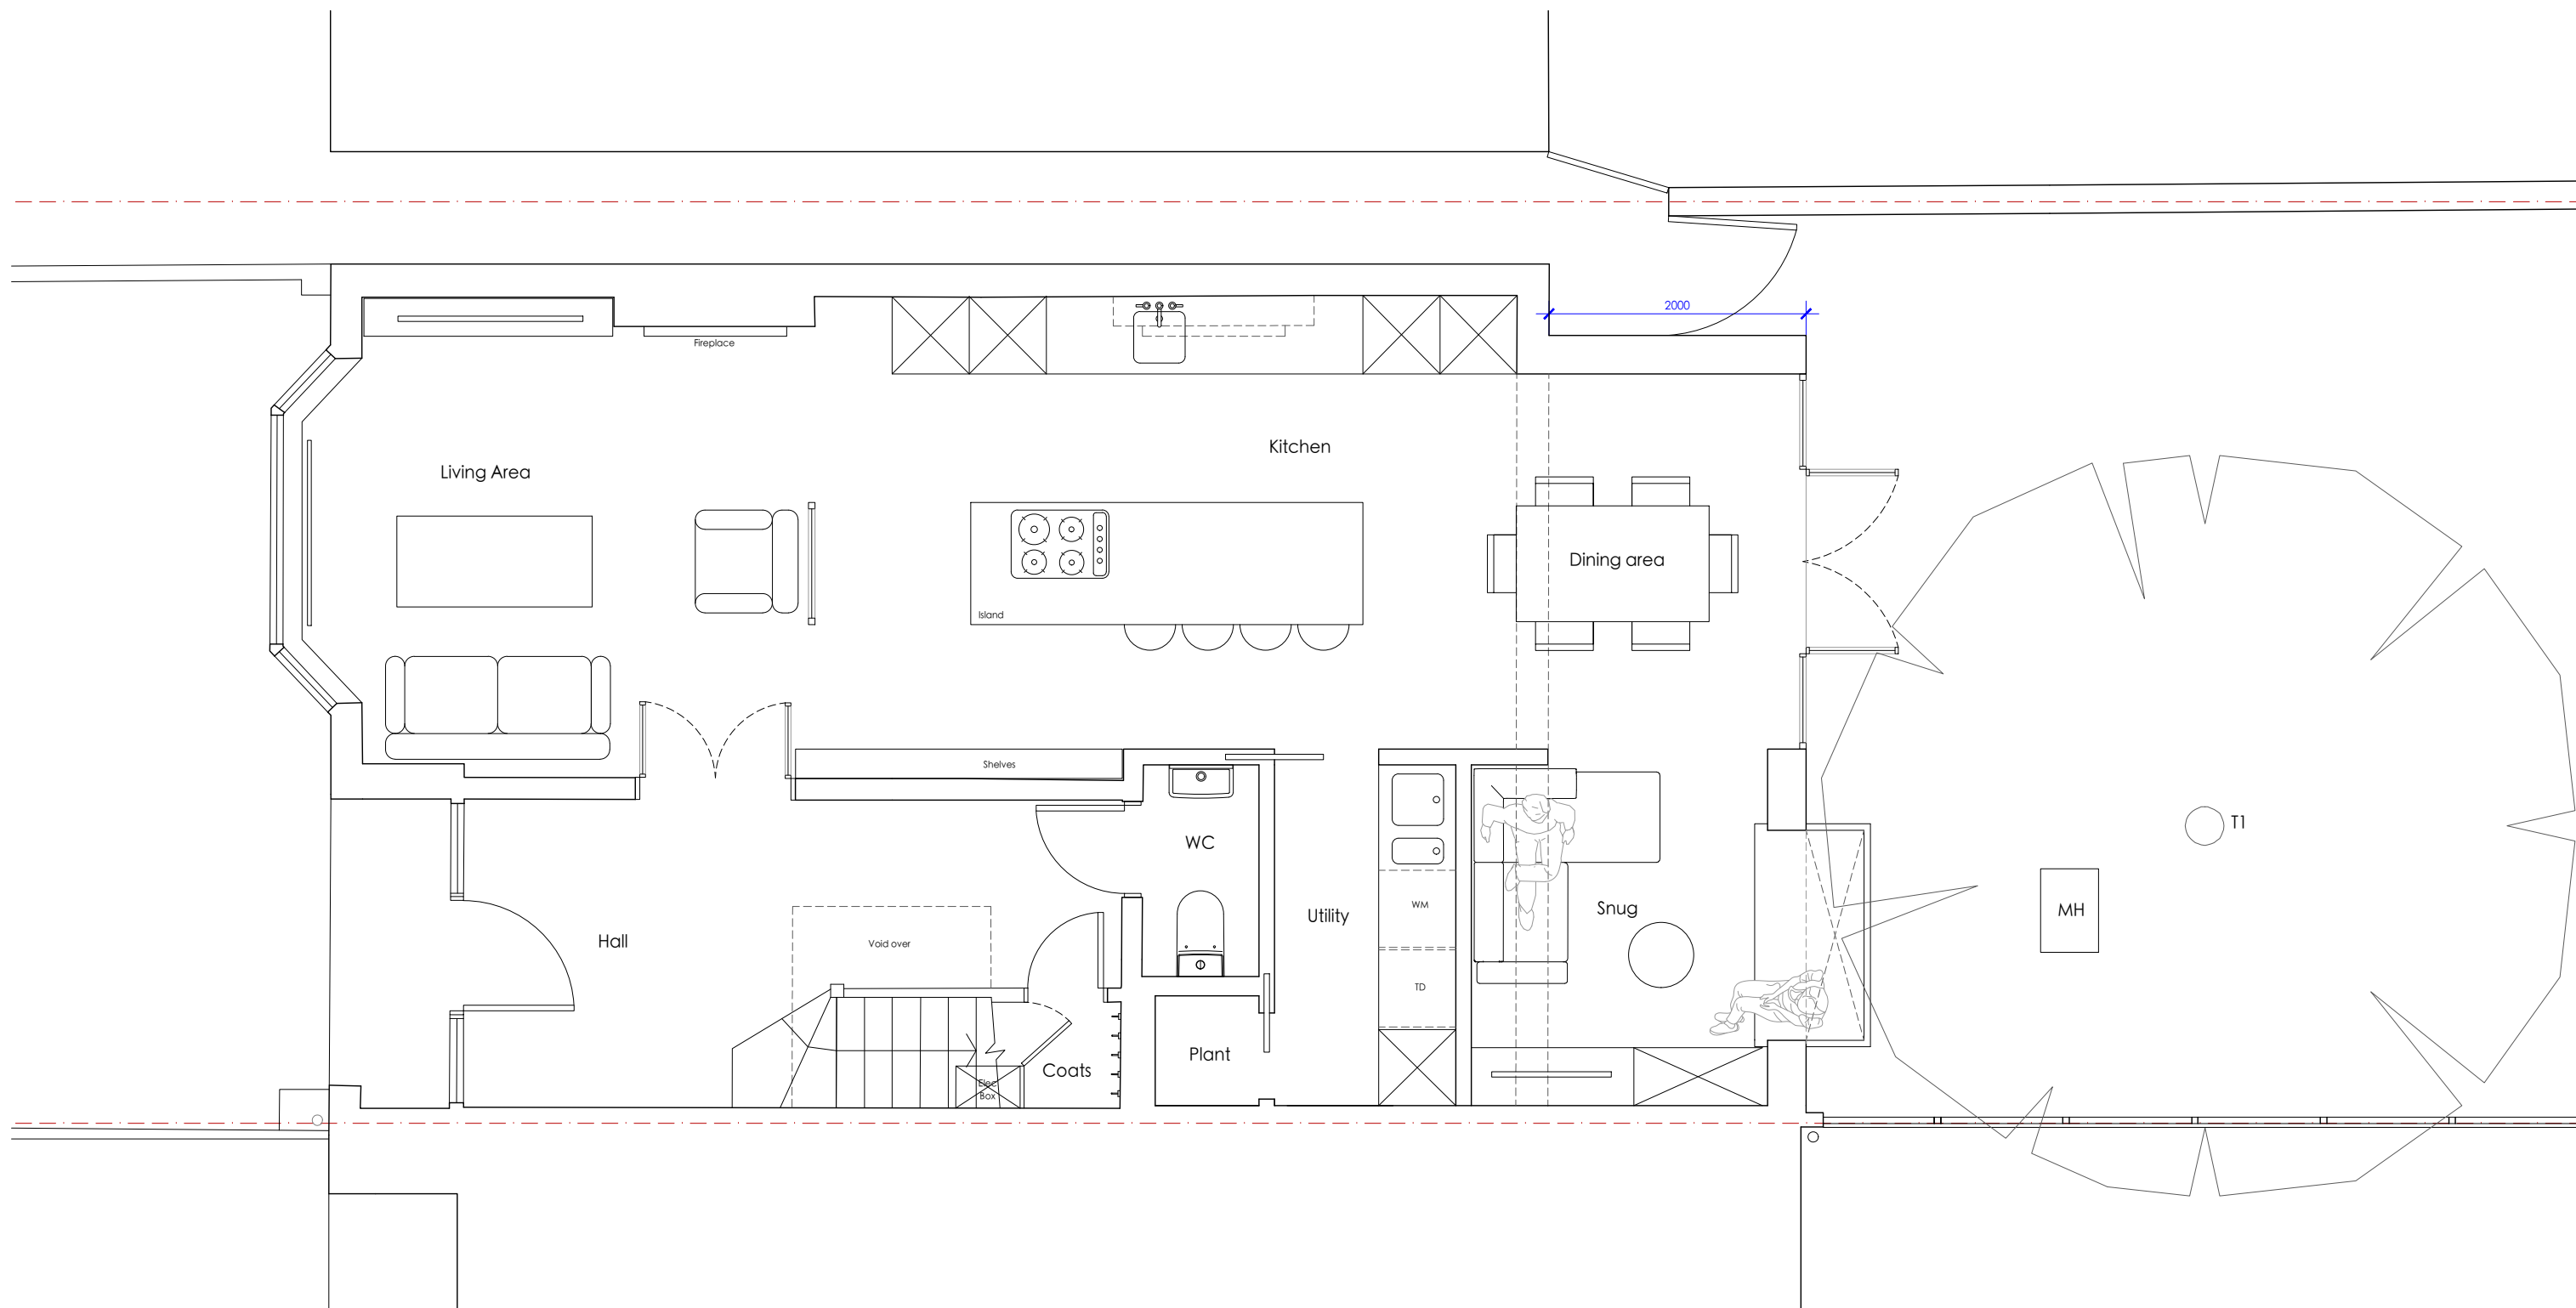

MICHAEL JONES ARCHITECTS
 020 8948 1863 | 129 Kew Road, Richmond, TW9 2PN
 www.mjarchitects.co.uk | studio@mjarchitects.co.uk

job title
279 Lonsdale Road

client
Marke & Nancy Raines

drawing title	scale	1:50 @ A3
Proposed Ground Floor	date	Apr 2021
drawing number	rev	drawn by
1714.03.03.Pl.n.022	---	MA
	checked by	RW

revisions