


14 Trafalgar Road - LOCATION PLAN - 1:1250

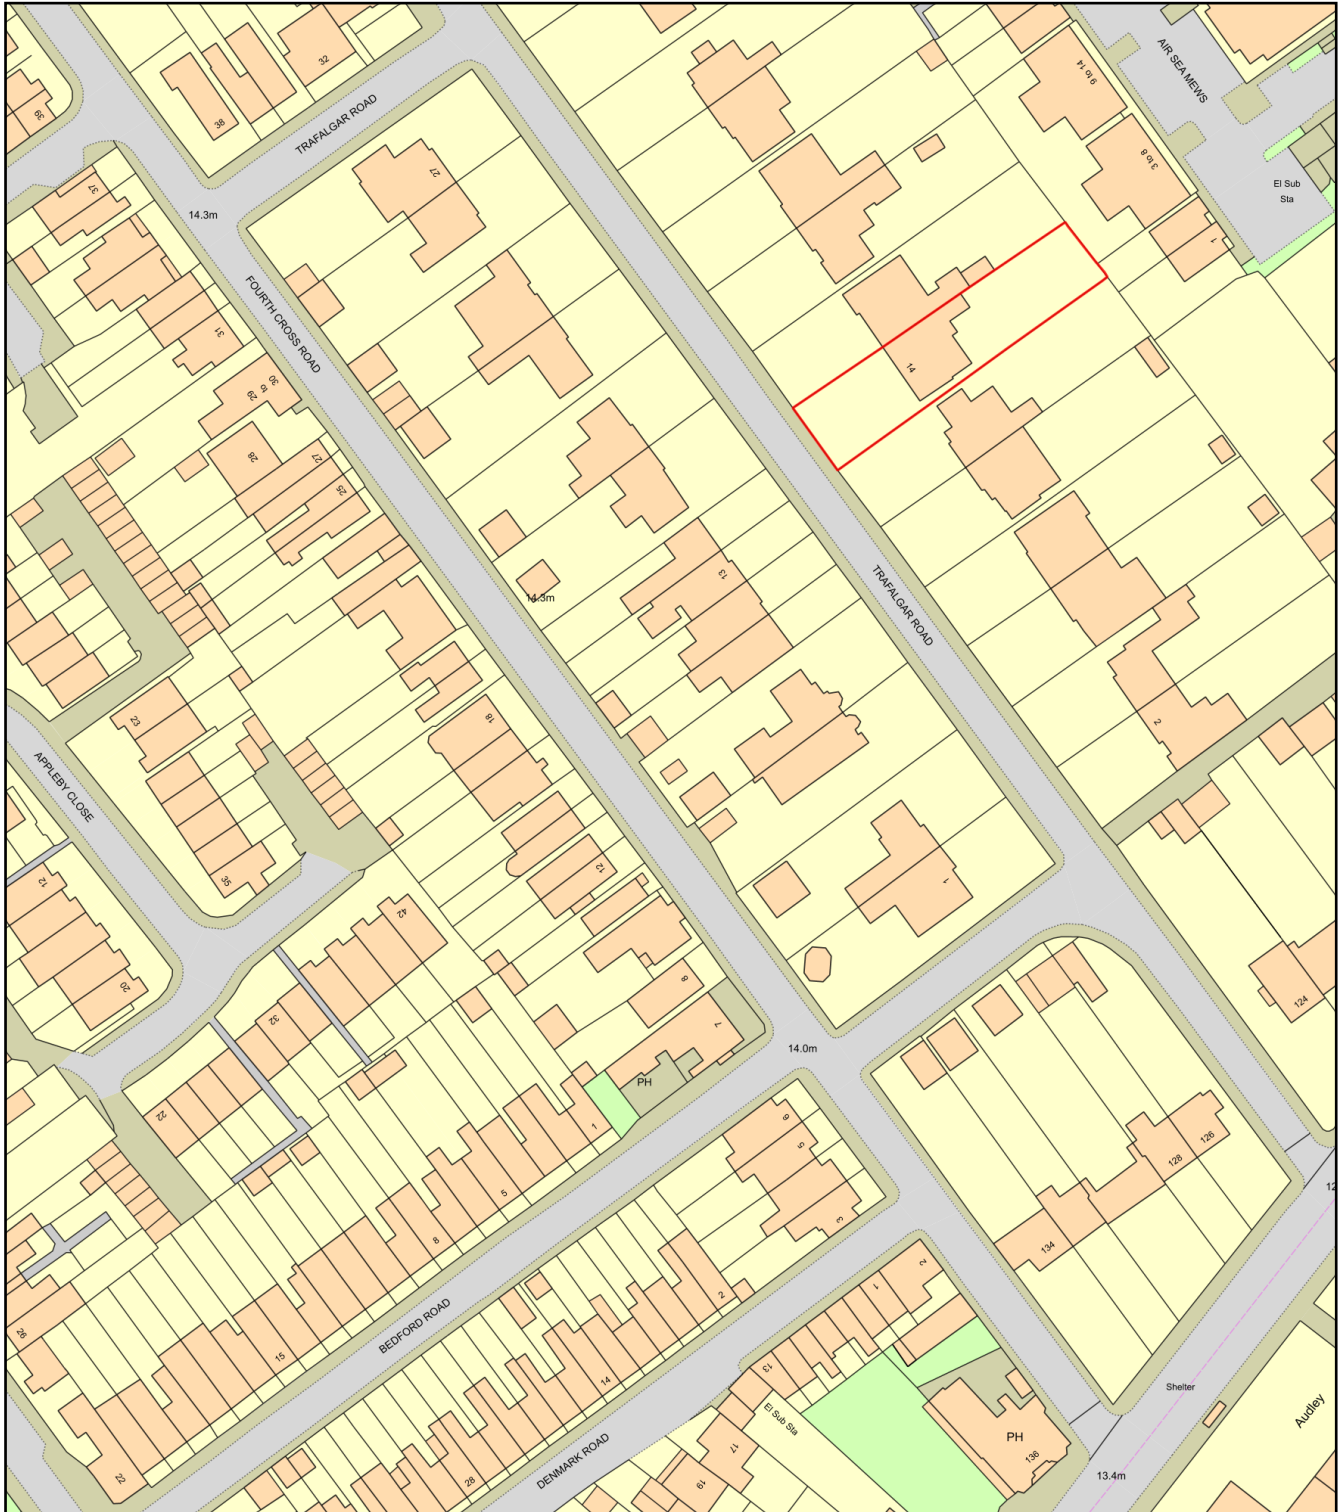

Plan Produced for: Tholos Architects
Date Produced: 12 Oct 2020
Plan Reference Number: TQRQM20286121832674
Scale: 1:1250 @ A4