
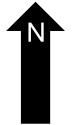
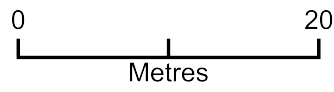


14 Trafalgar road - BLOCK PLAN - 1:500

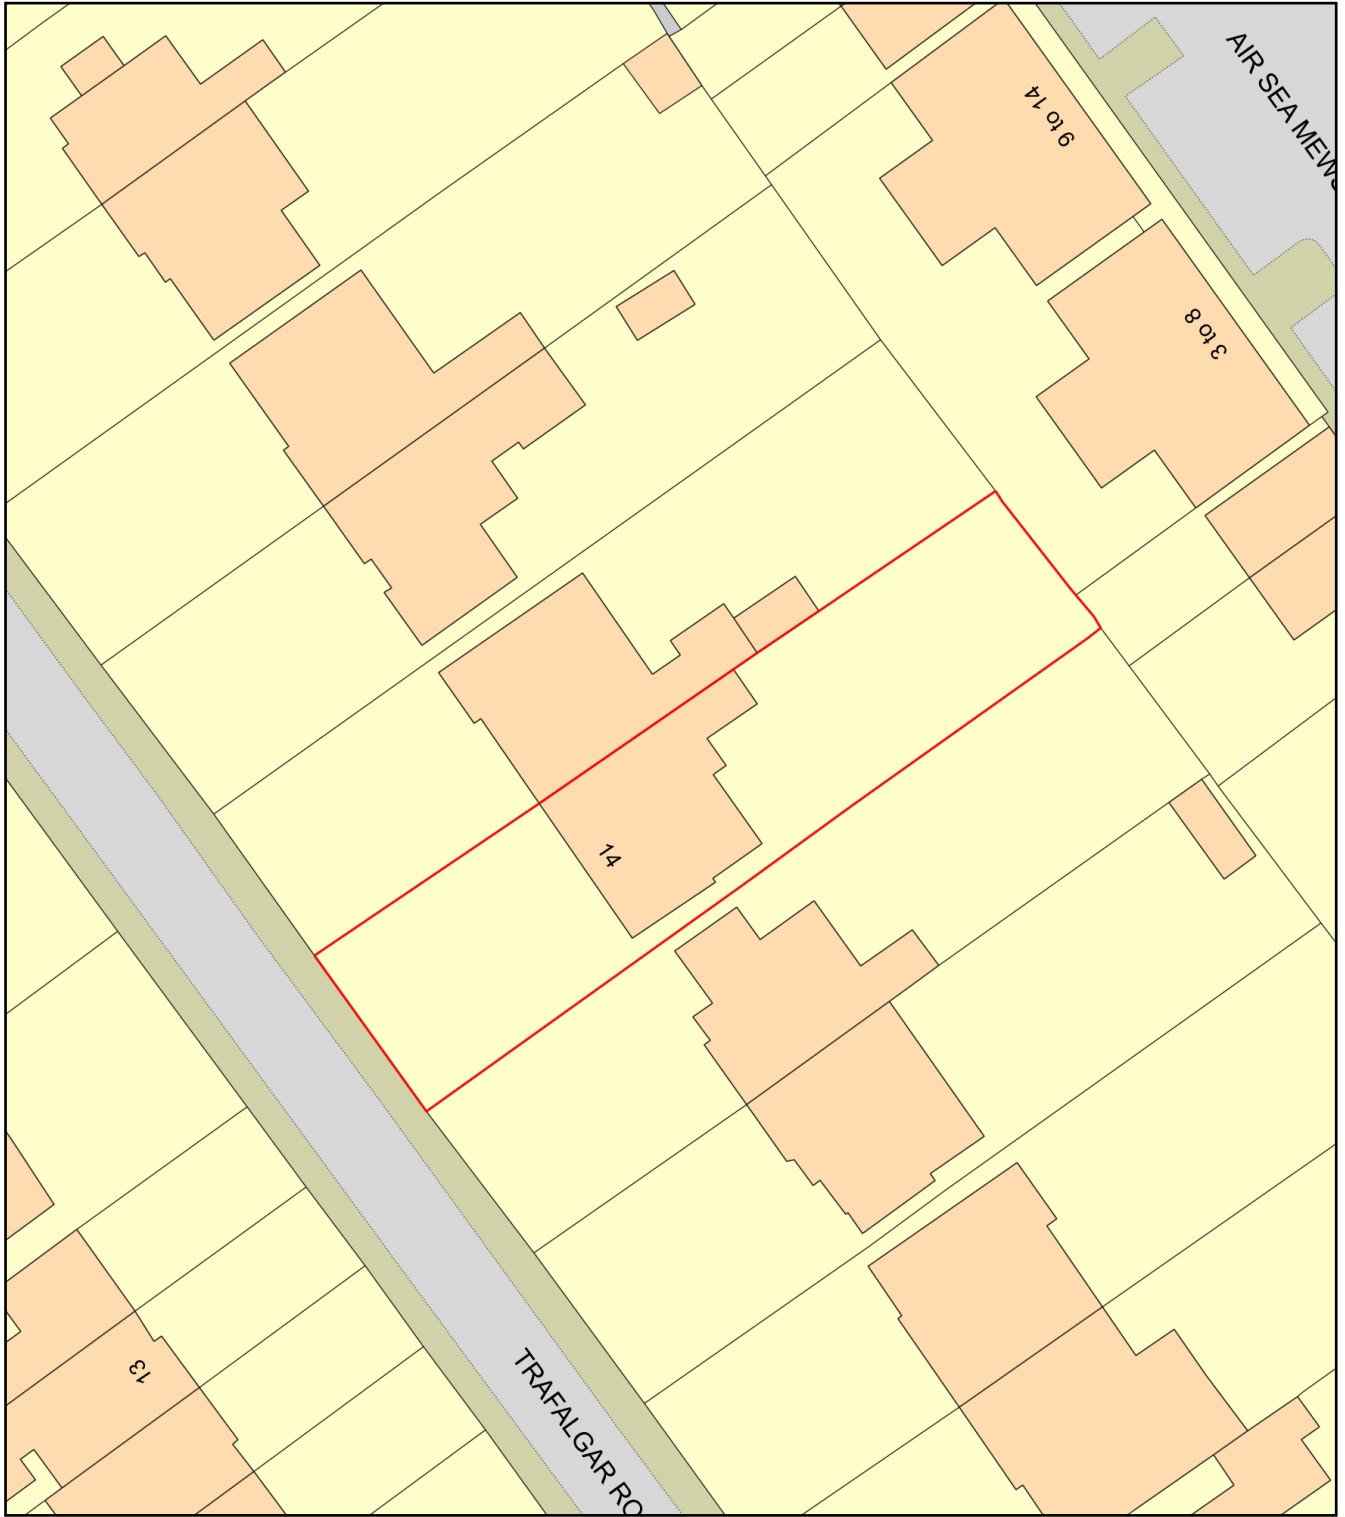

Plan Produced for: Tholos Architects
Date Produced: 12 Oct 2020
Plan Reference Number: TQRQM20286122536264
Scale: 1:500 @ A4