




**PROPOSED REAR ELEVATION**

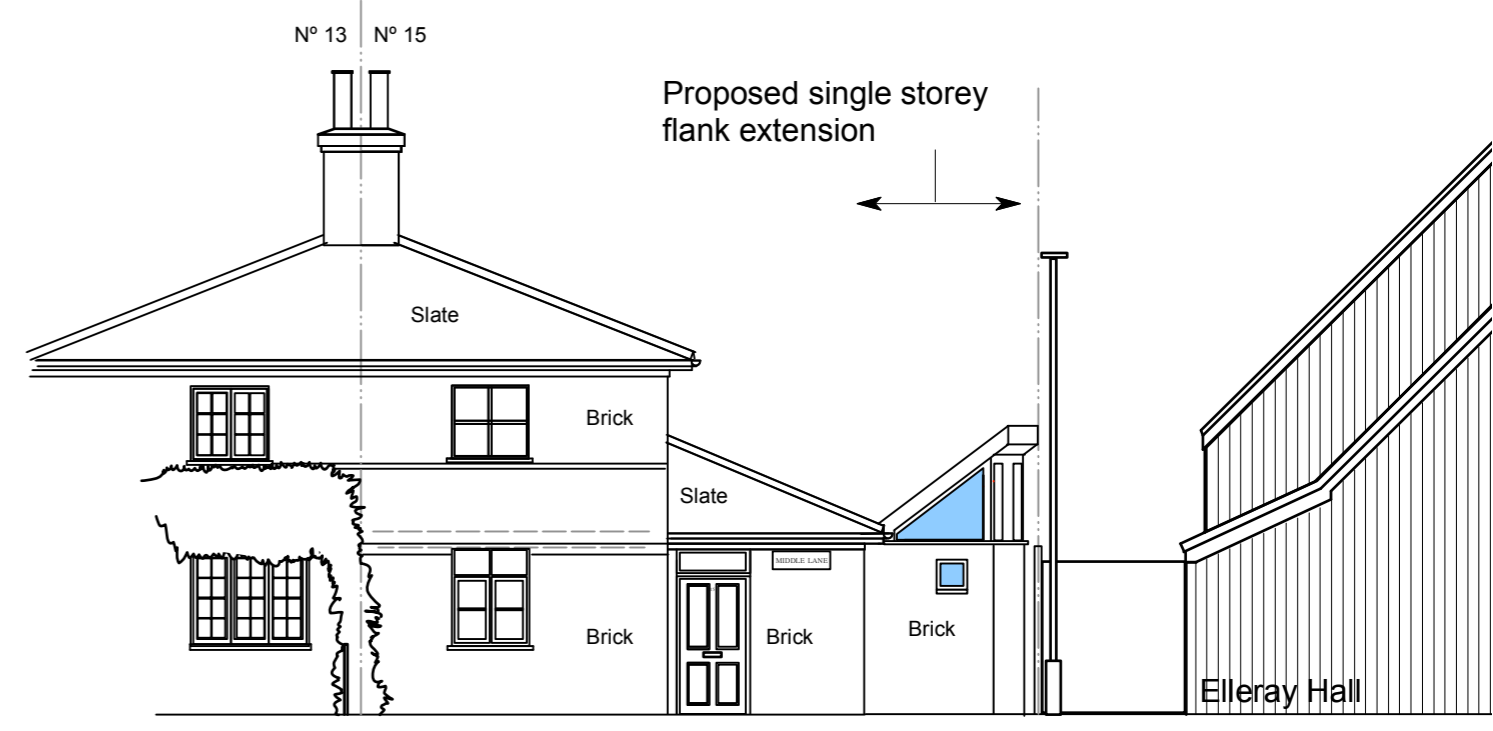




**PROPOSED FRONT ELEVATION**

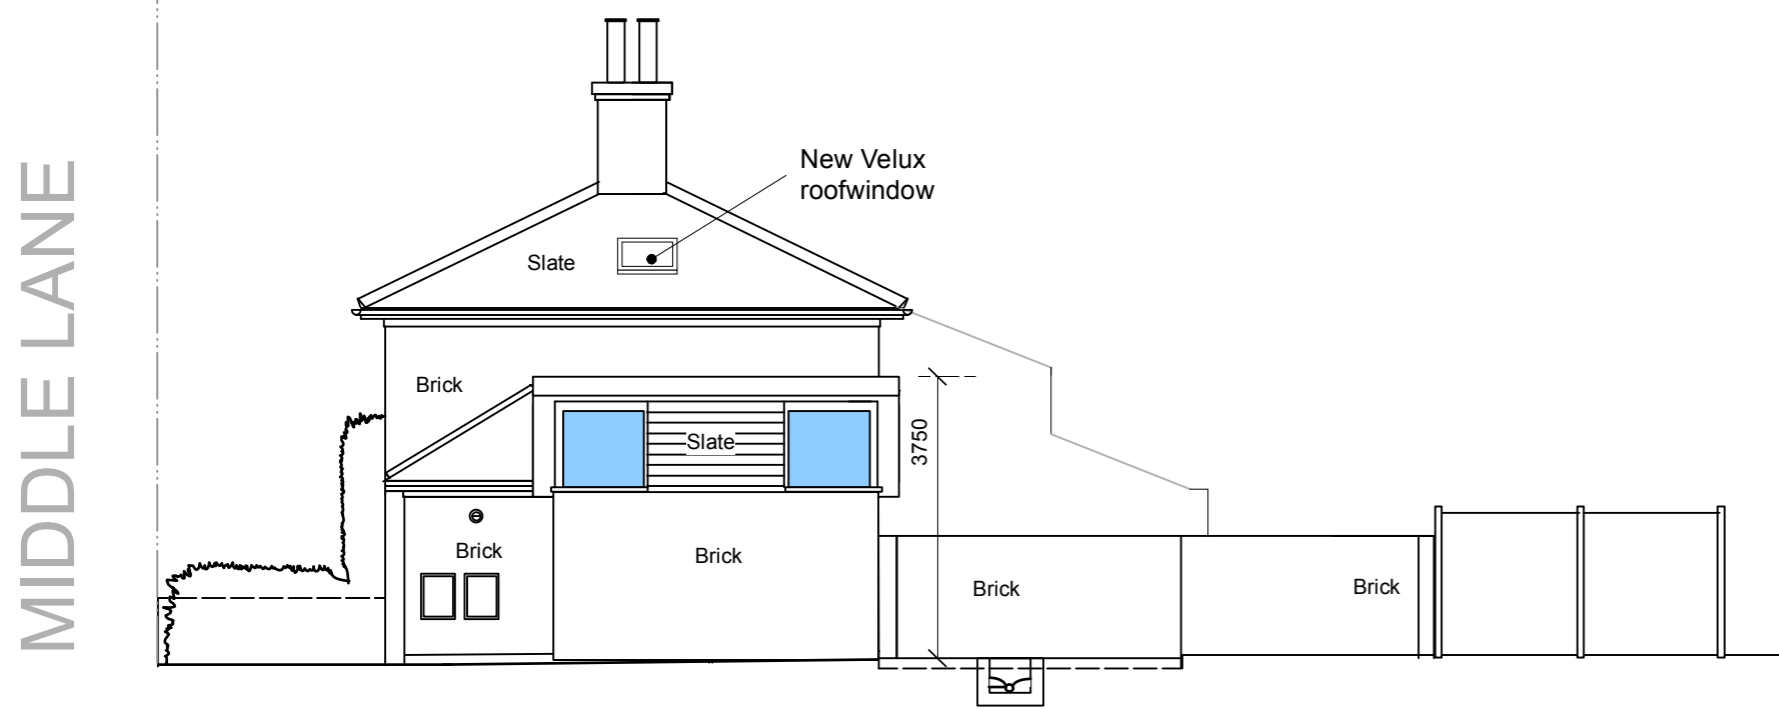

**PROPOSED SIDE ELEVATION**

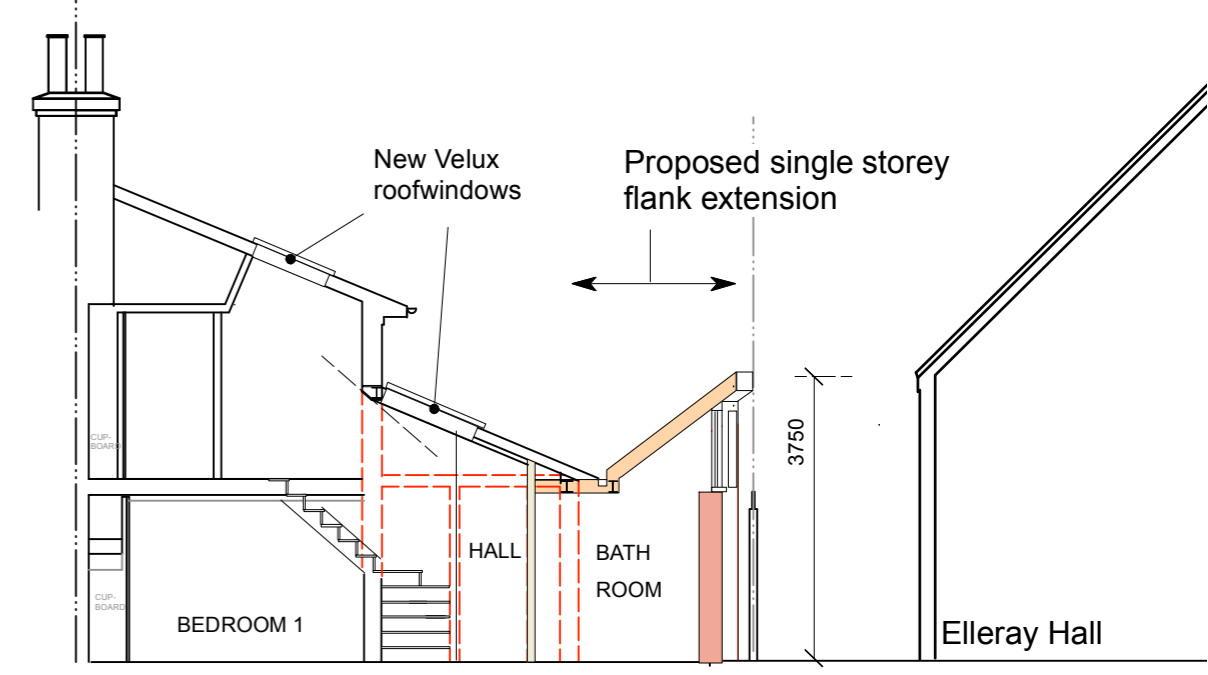

**PROPOSED SECTION A-A**

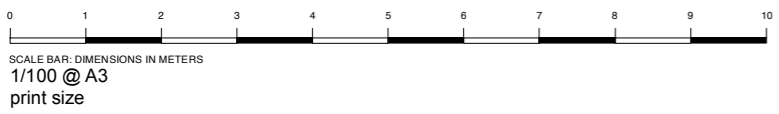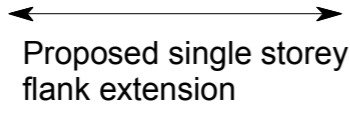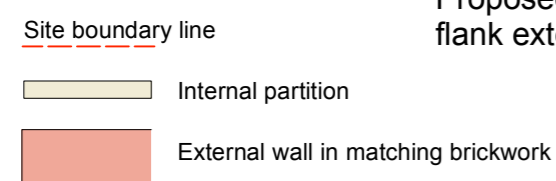

PROJECT TITLE: **15 MIDDLE LANE, TEDDINGTON MIDDX TW11 0HQ**

DRWG TITLE: **PROPOSED ELEVATIONS & SECTION A-A**

SCALE: 1/100 @ A3 DATE: MAY 2021 print size

DRWG STATUS: **LAWFUL DEVELOPMENT**

DRWG N°: **1142/LD/005**

REV: **A**

Rev A: Updated for Lawful Development- June 2021

**ANDREW JONES ASSOCIATES**  
 CHARTERED ARCHITECTS

PYRAMID STUDIO : 12 BARROW HEDGES WAY  
 CARSHALTON, SUTTON, SURREY SM5 3LL  
 TEL: 020-8643 0601 FAX: 020-8770 1753 MOBILE: 07850-257 855  
 E-MAIL: architects@andrewjonesassociates.com  
 www.andrewjonesassociates.com

