


**EXISTING GROUND FLOOR PLAN**

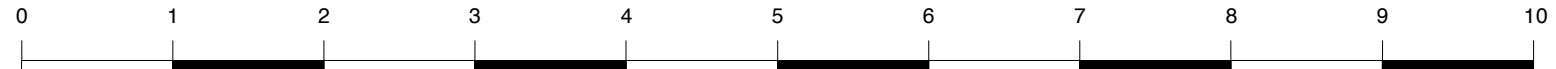

SCALE BAR: DIMENSIONS IN METERS

1/50 @ A3  
print size

PROJECT TITLE: **15 MIDDLE LANE, TEDDINGTON  
MIDDX TW11 0HQ**

DRWG TITLE: **EXISTING GROUND FLOOR PLAN**

SCALE: 1/100 @ A3  
print size DATE: MAY 2021

DRWG STATUS: **SURVEY**

DRWG N°: **1142/S/001**



**ANDREW JONES ASSOCIATES**  
CHARTERED ARCHITECTS

PYRAMID STUDIO : 12 BARROW HEDGES WAY  
 CARSHALTON, SUTTON, SURREY SM5 3LL  
 TEL: 020-8643 0601 FAX: 020-8770 1753 MOBILE: 07850-257 855  
 E-MAIL: architects@andrewjonesassociates.com  
 www.andrewjonesassociates.com