






EXISTING REAR ELEVATION

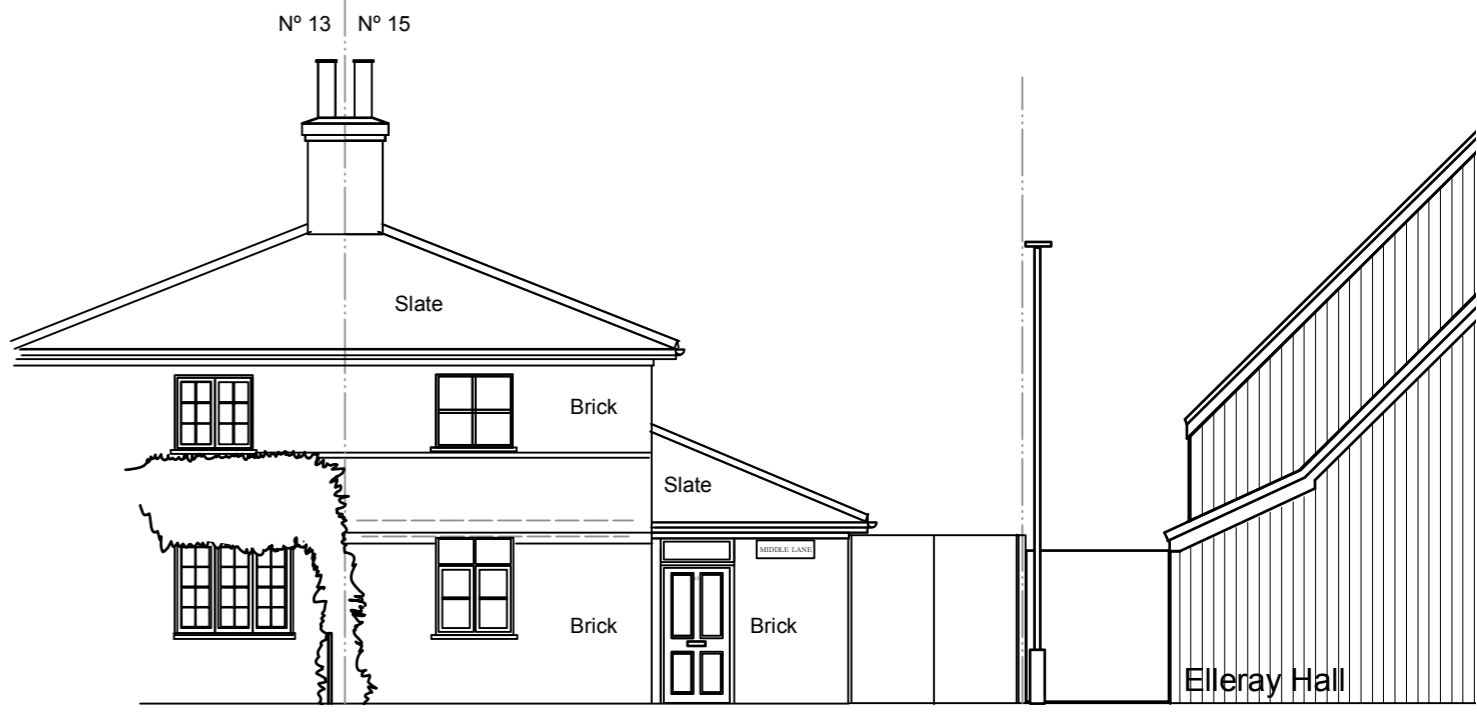

EXISTING FRONT ELEVATION

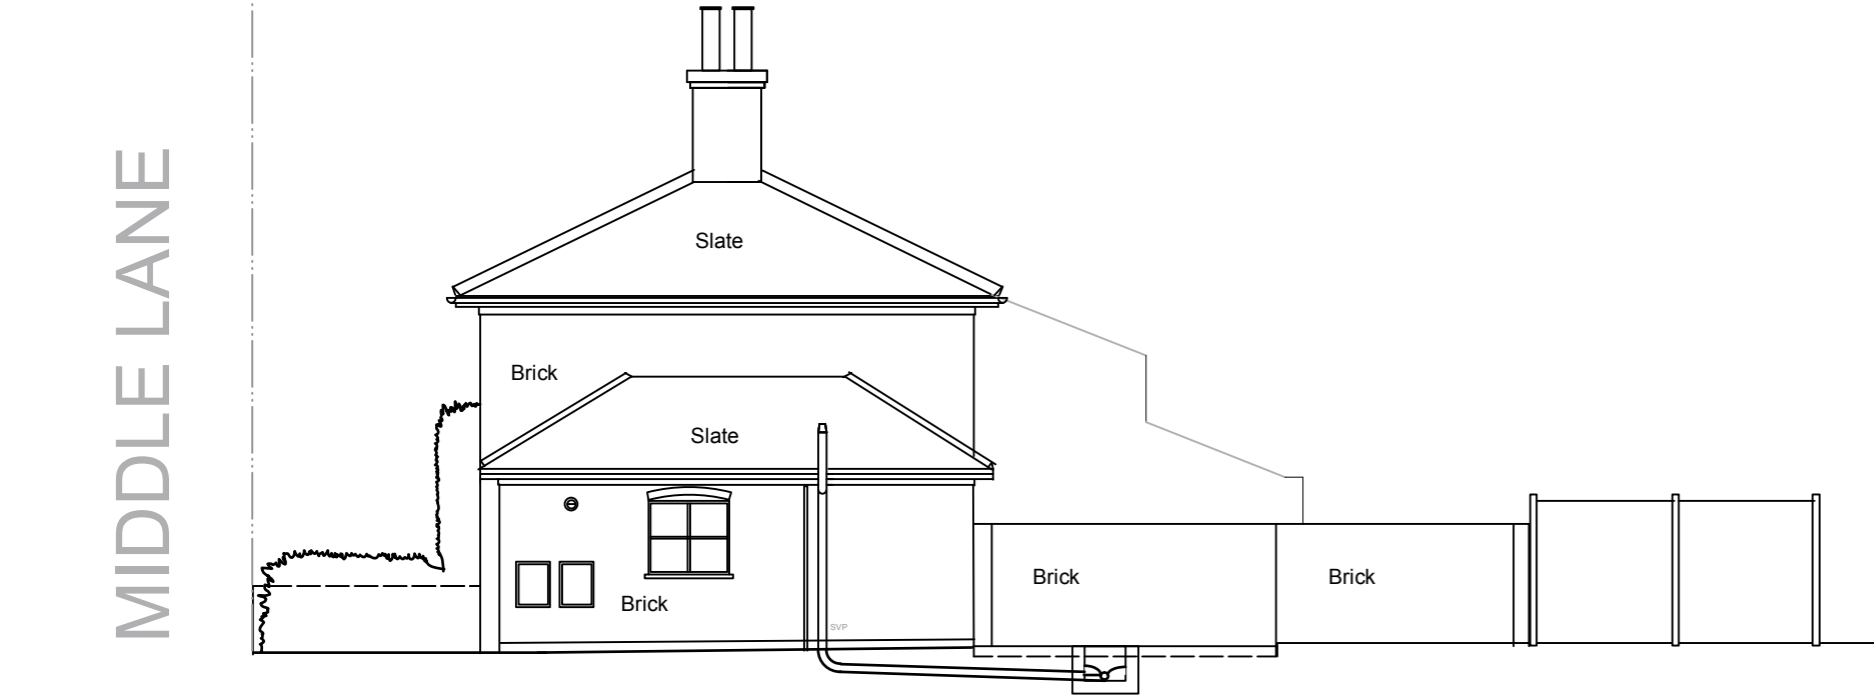

EXISTING SIDE ELEVATION

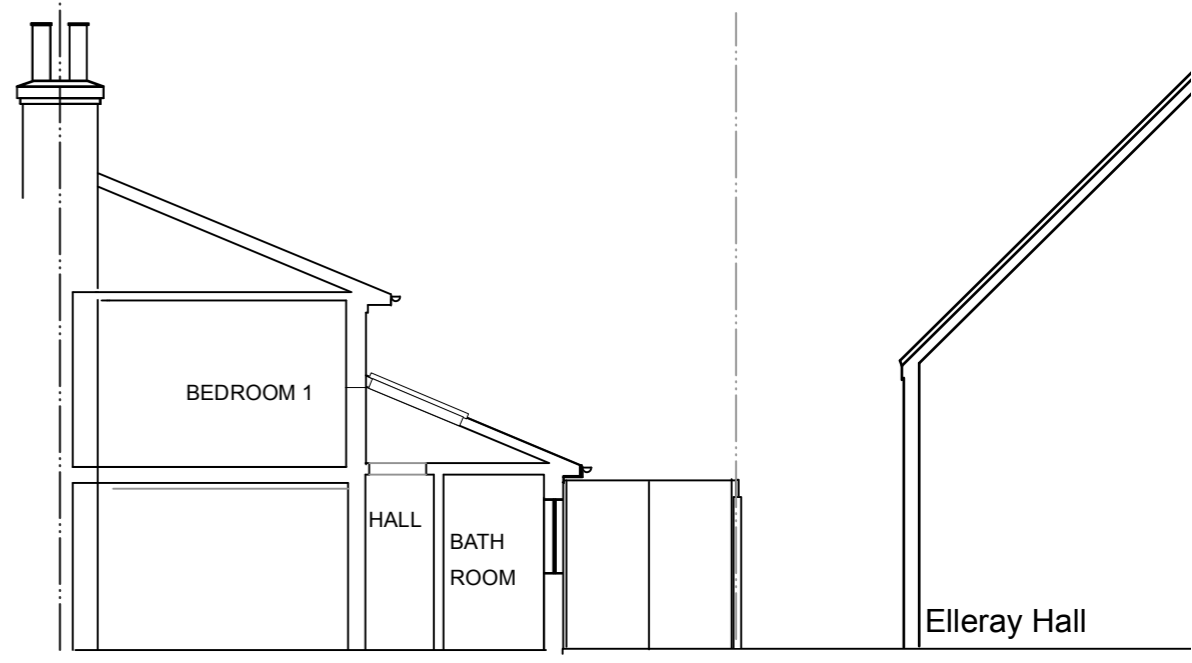

EXISTING SECTION A-A

Site boundary line



PROJECT TITLE: **15 MIDDLE LANE, TEDDINGTON MIDDX TW11 0HQ**

DRWG TITLE: **EXISTING ELEVATIONS & SECTION A-A**

SCALE: 1/100 @ A3 DATE: MAY 2021 DRWG N°: 1142/S/005
 print size REV:
 DRWG STATUS: SURVEY

ANDREW JONES ASSOCIATES
 CHARTERED ARCHITECTS

PYRAMID STUDIO : 12 BARROW HEDGES WAY
 CARSHALTON, SUTTON, SURREY SM5 3LL
 TEL: 020-8643 0601 FAX: 020-8770 1753 MOBILE: 07850-257 855
 E-MAIL: architects@andrewjonesassociates.com
 www.andrewjonesassociates.com

