




Existing Side Elevation

1:100

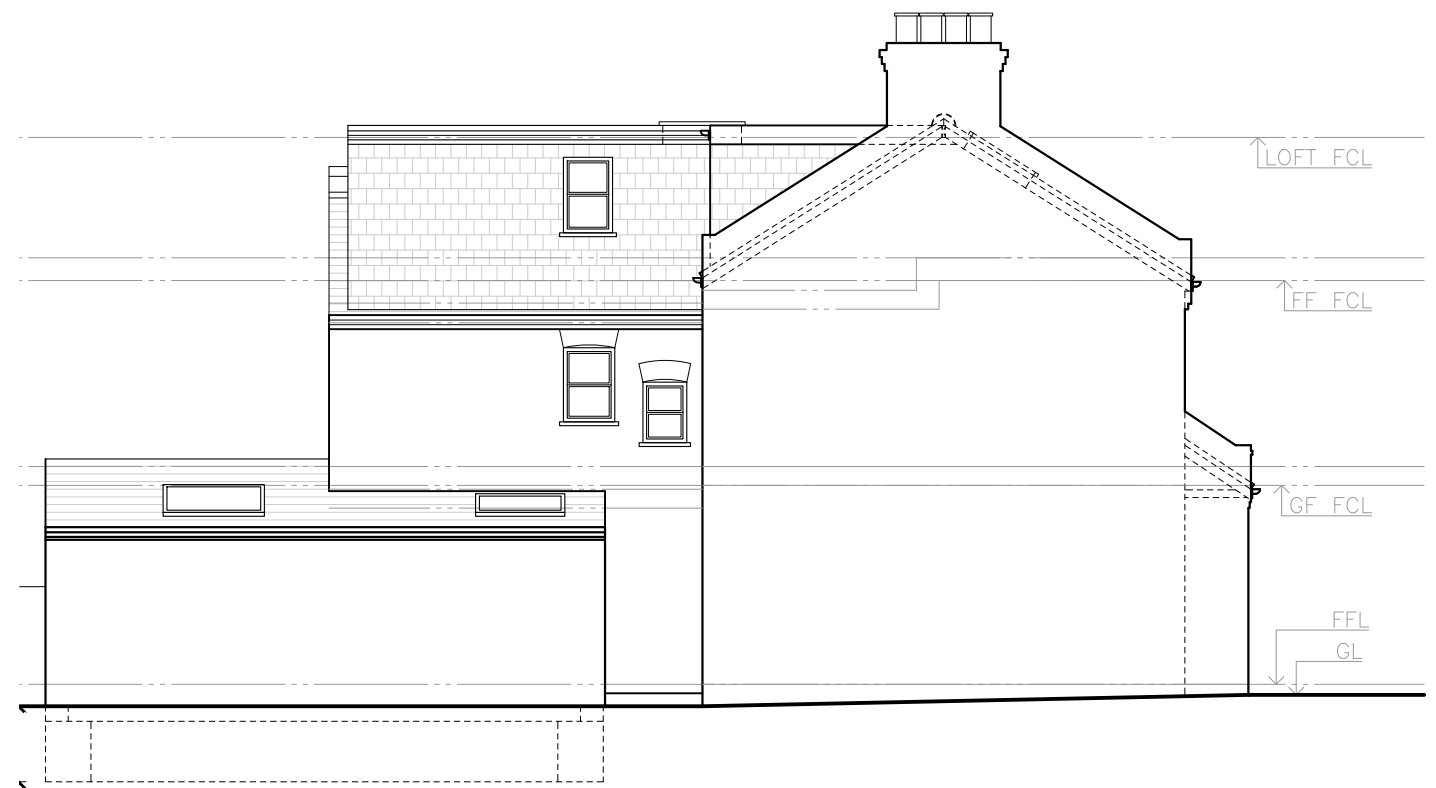

Proposed Side Elevation

1:100

All works to be carried out in accordance with current building regulations and as per signed contract. All dimensions / levels to be checked and verified on site before commencing any work and any discrepancies to be reported to the office immediately. This drawing to be read in conjunction with contract documents, project working drawings, specification, all consultants / specialist drawings, details and specification. All materials to be used in the construction of the external surfaces of the new works shall match those in the existing building.

CLIENT:
Cunningham
DRAWING TITLE:
Side Elevation

JOB TITLE:
Rear extension
JOB REF / ADDRESS:
EW202100063 81 Queens Road SW14 8PH (Cunningham)

SCALE: DATE:
1/100 @ A3 June 21
1/50 @ A3

PP Ref: PP-
JOB NO: EW202100063

PHASE: Planning
DRAWING NO: 05

DRAWN BY: NP
REVISION: 00