

HAMMERSMITH FERRY

SKETCH REF: R7M-520038-SKH-001

REVISION: C1

DATE: 30/04/2021

SHEET 1 OF 7


SCALE 1:750

UNITS: mm / °

FOR ILLUSTRATION ONLY



Marine Consultancy and
Engineering Department
Harbour Landing,
Fox's Marina, Wherstead,
Ipswich, Suffolk,
IP2 8NJ
Tel: +44(0)1255 886710
Fax: +44(0)1255 886658

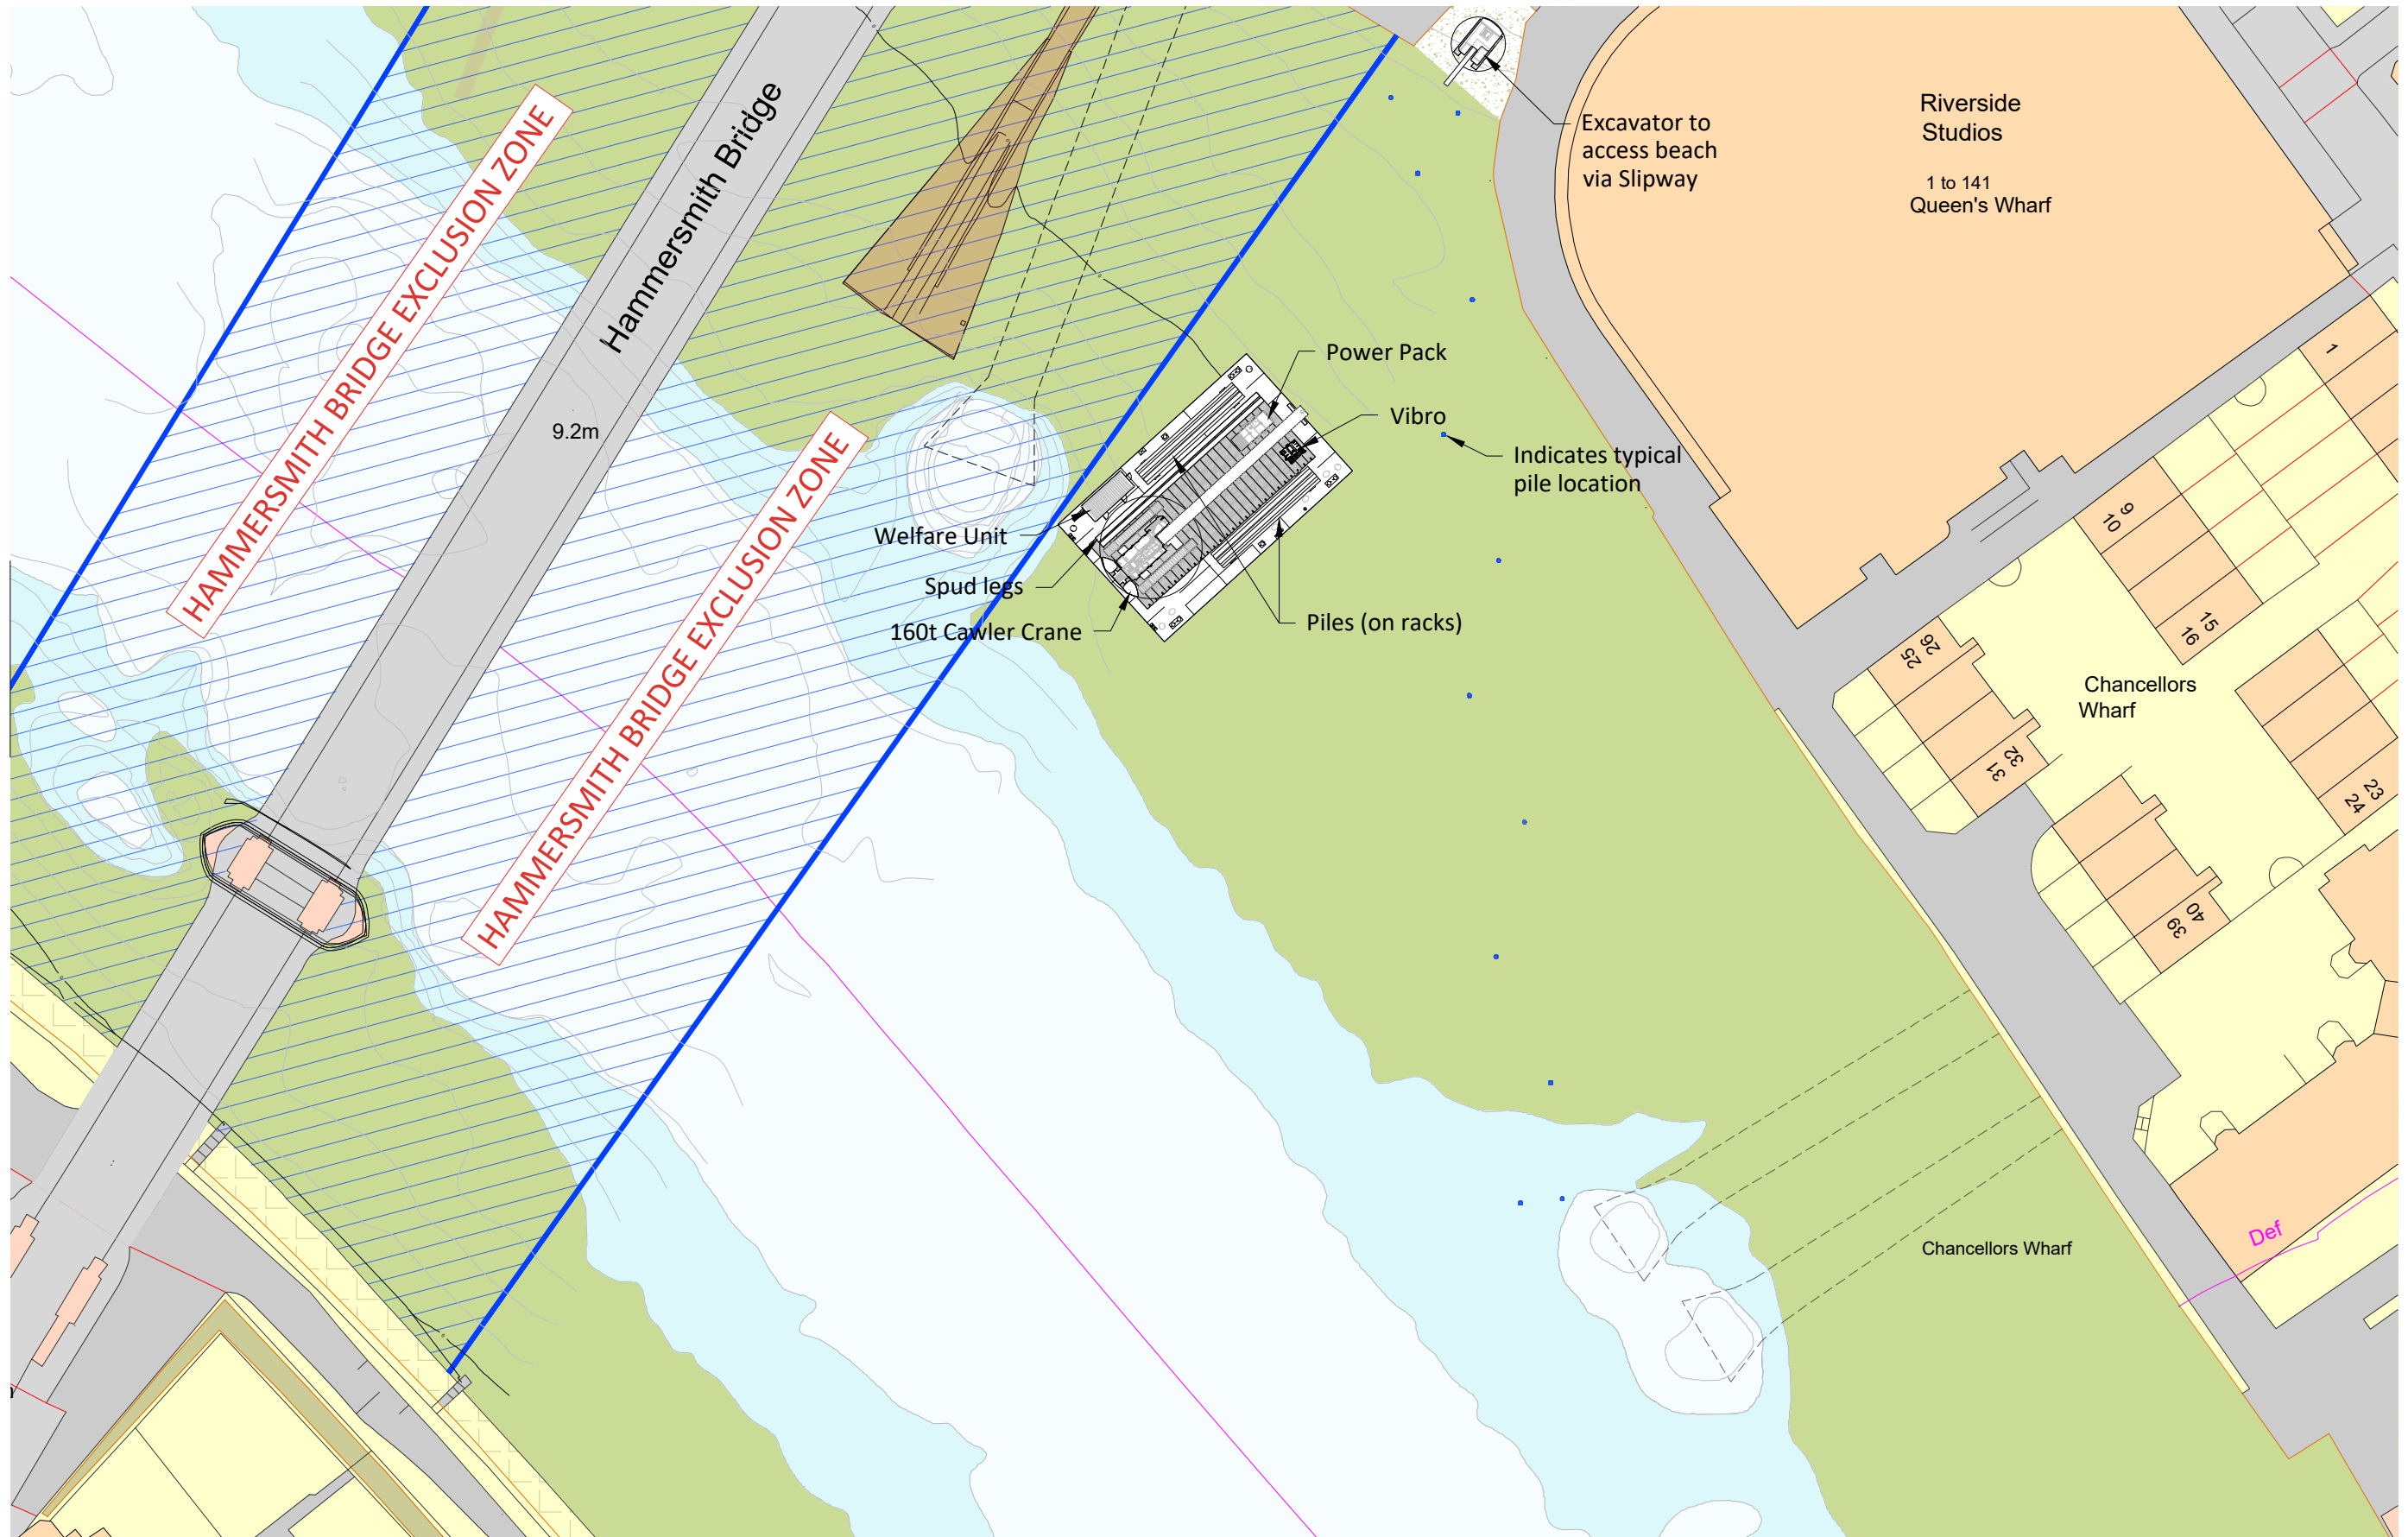

HAMMERSMITH FERRY

SKETCH REF: R7M-520038-SKH-001

REVISION: C1

DATE: 30/04/2021

SHEET 2 OF 7



SCALE 1:500

UNITS: mm / °

FOR ILLUSTRATION ONLY



Marine Consultancy and
Engineering Department
Harbour Landing,
Fox's Marina, Wherstead,
Ipswich, Suffolk,
IP2 8NJ
Tel: +44(0)1255 886710
Fax: +44(0)1255 886658

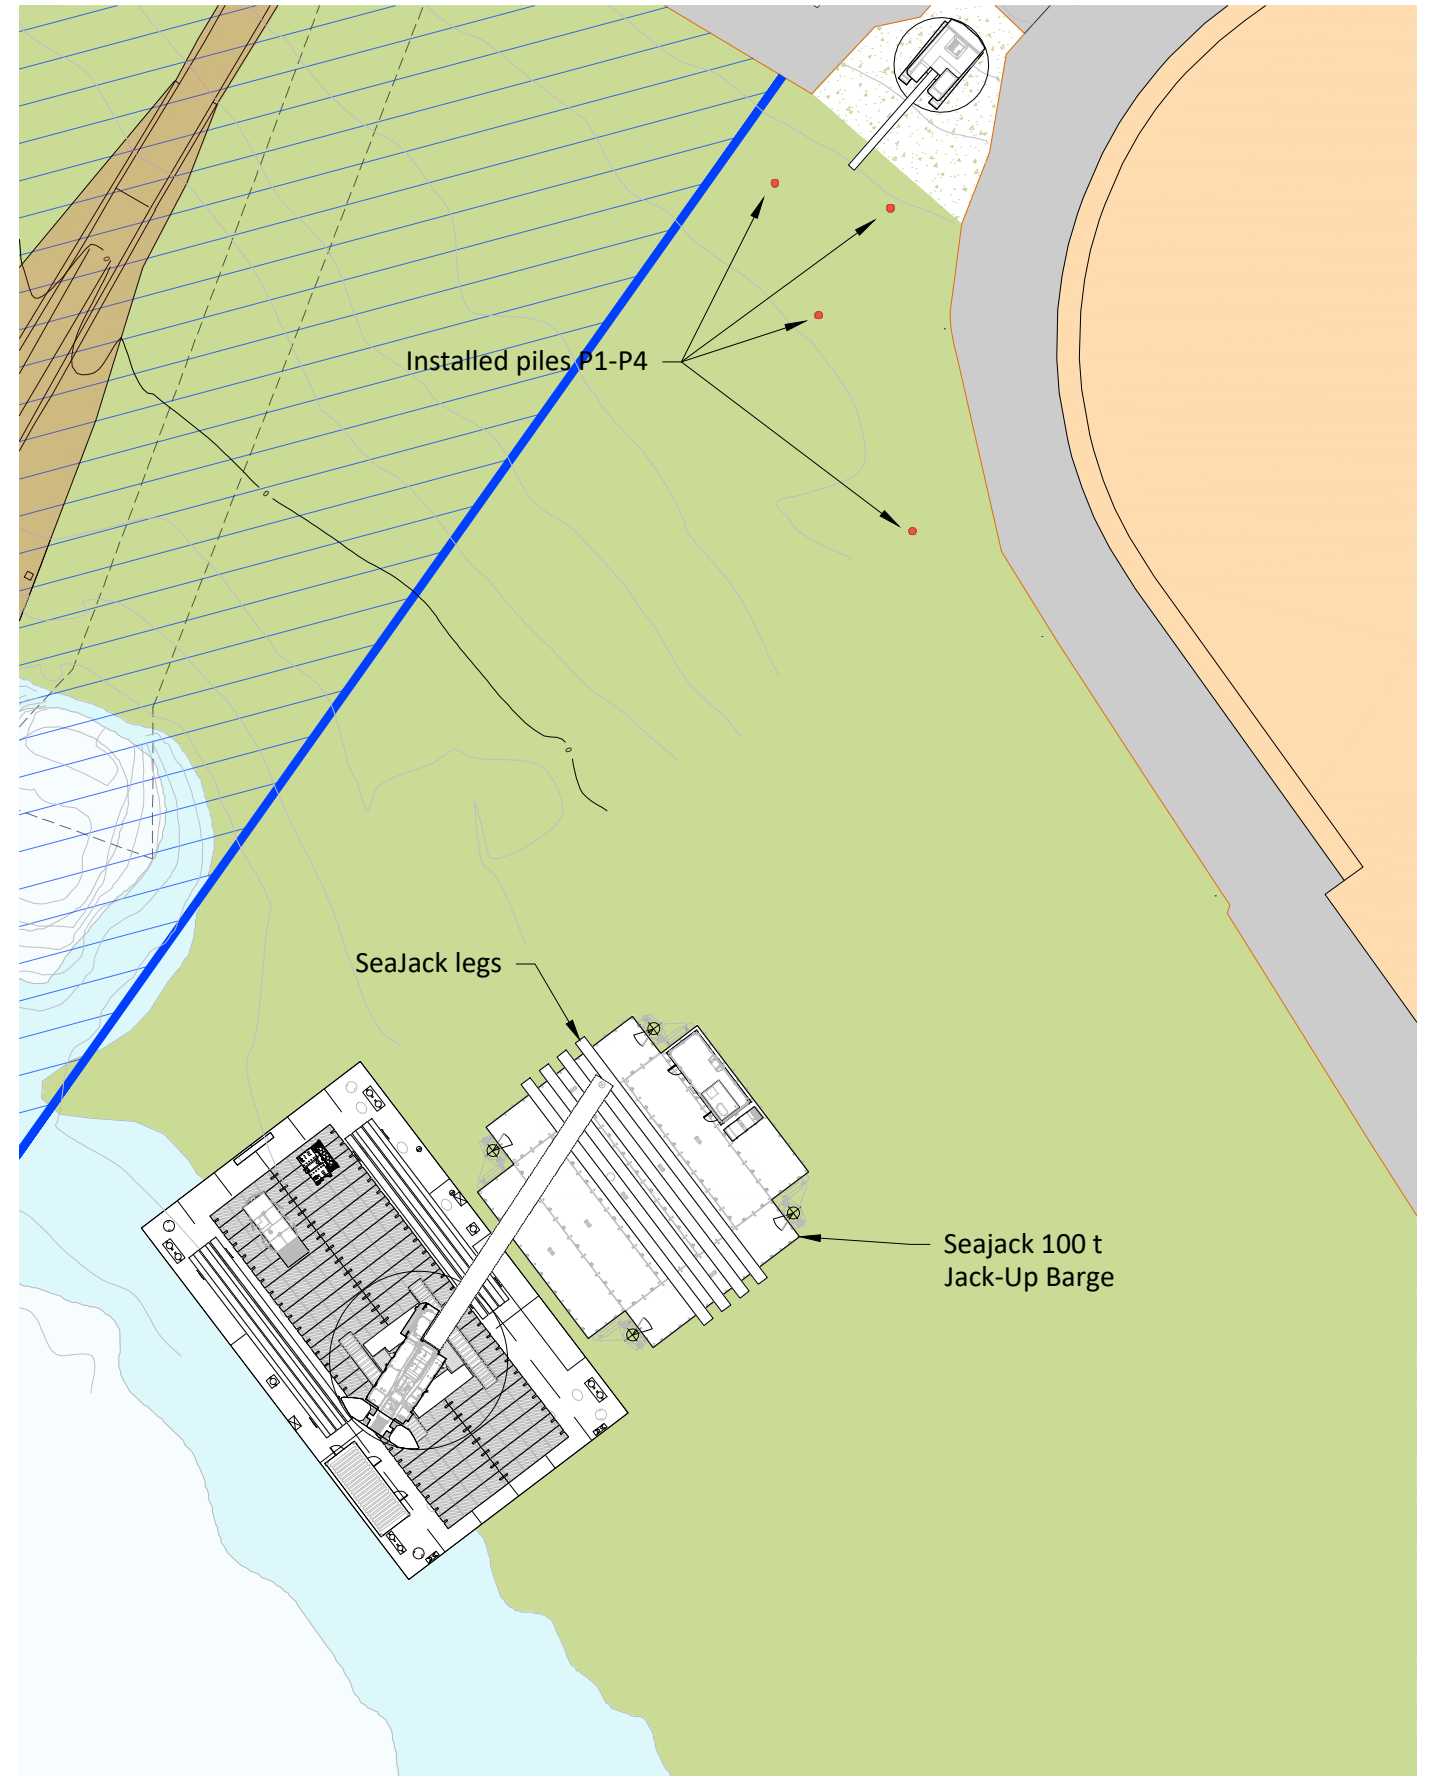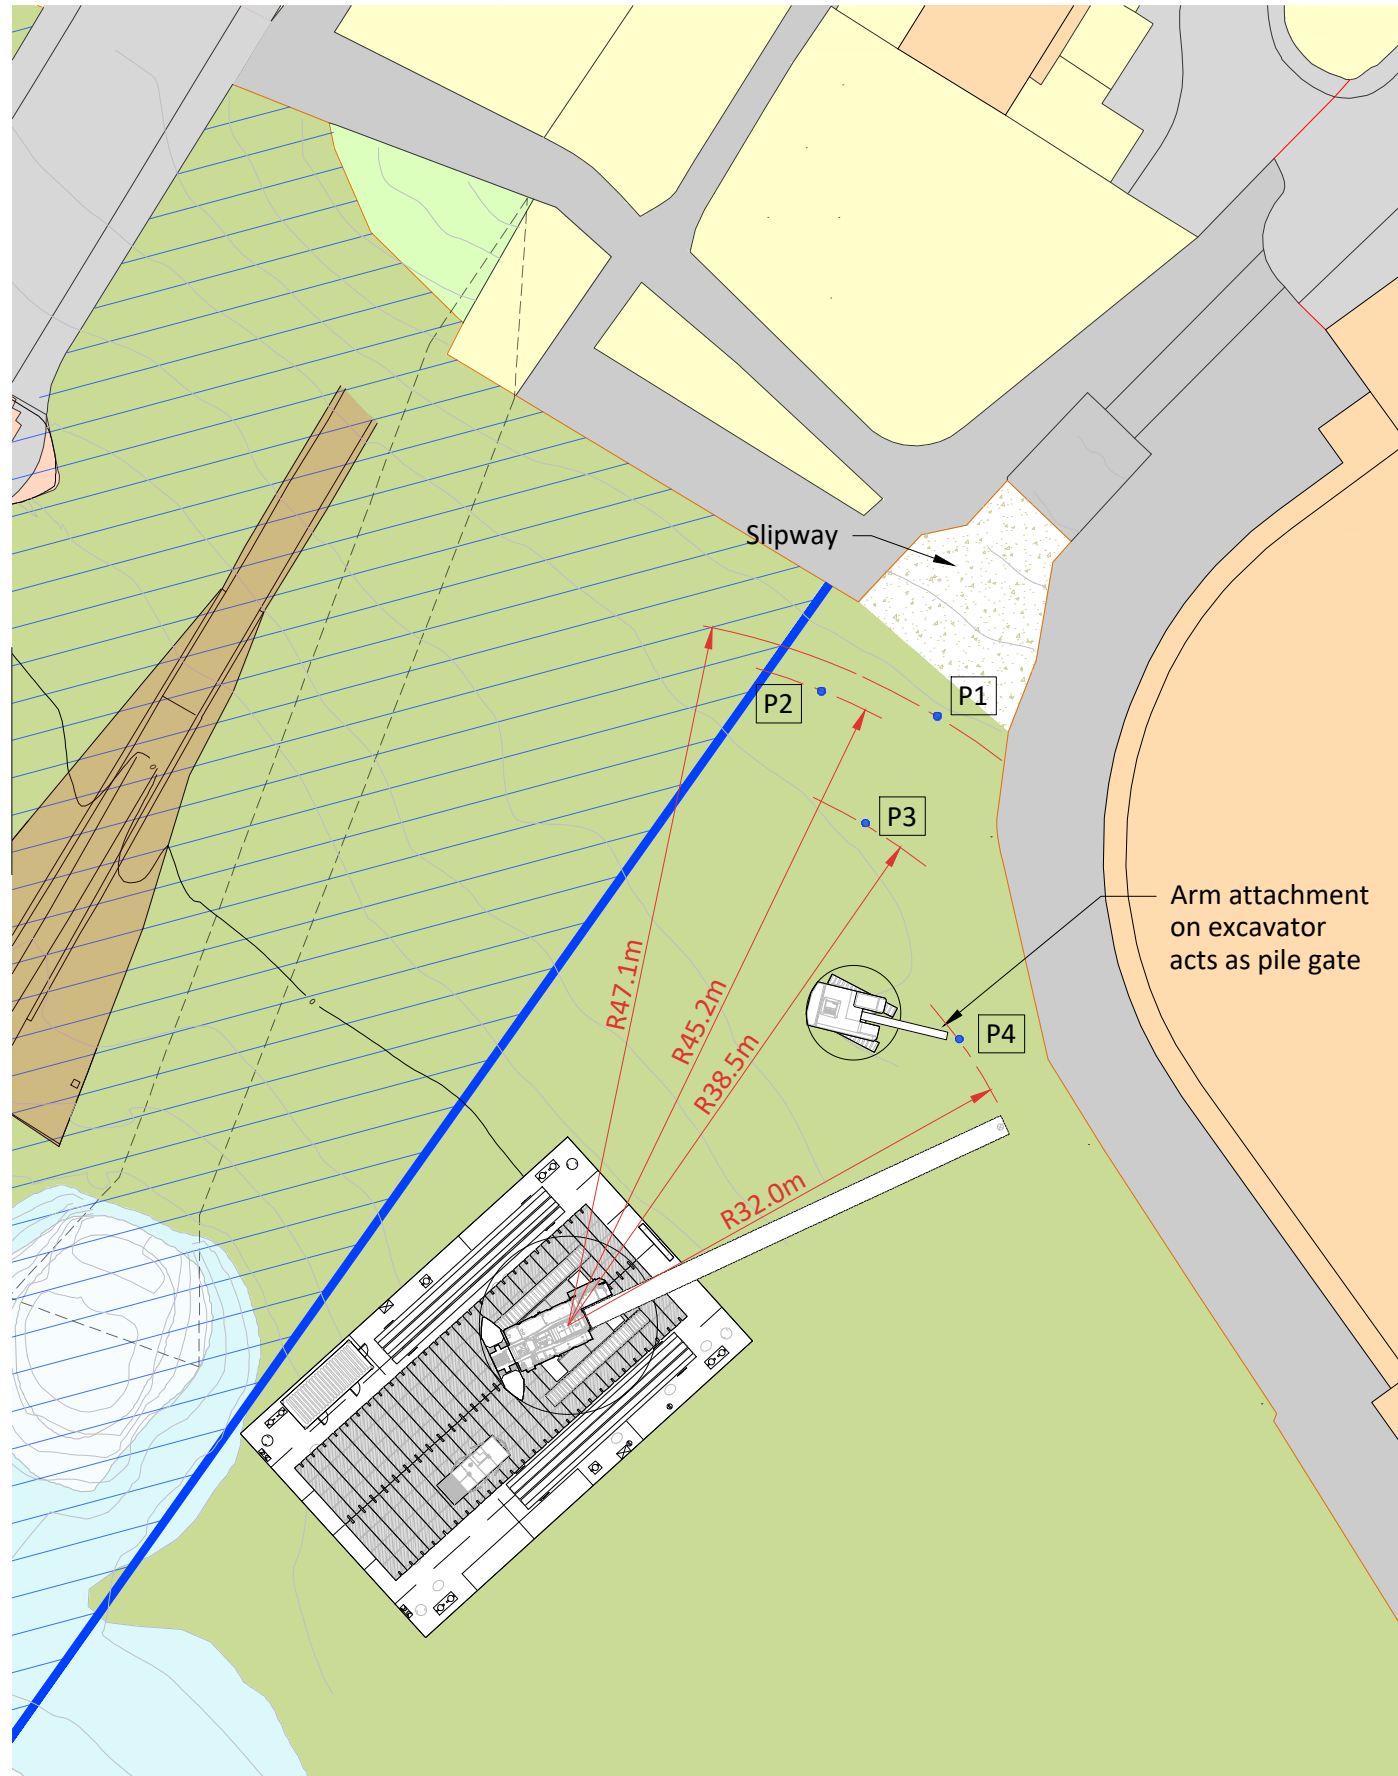

HAMMERSMITH FERRY

SKETCH REF: R7M-520038-SKH-001

REVISION: C1

DATE: 30/04/2021

SHEET 3 OF 7



SCALE 1:500

UNITS: mm / °



Marine Consultancy and
Engineering Department
Harbour Landing,
Fox's Marina, Wierstead,
Ipswich, Suffolk,
IP2 8NJ
Tel: +44(0)1255 886710
Fax: +44(0)1255 886658

FOR ILLUSTRATION ONLY

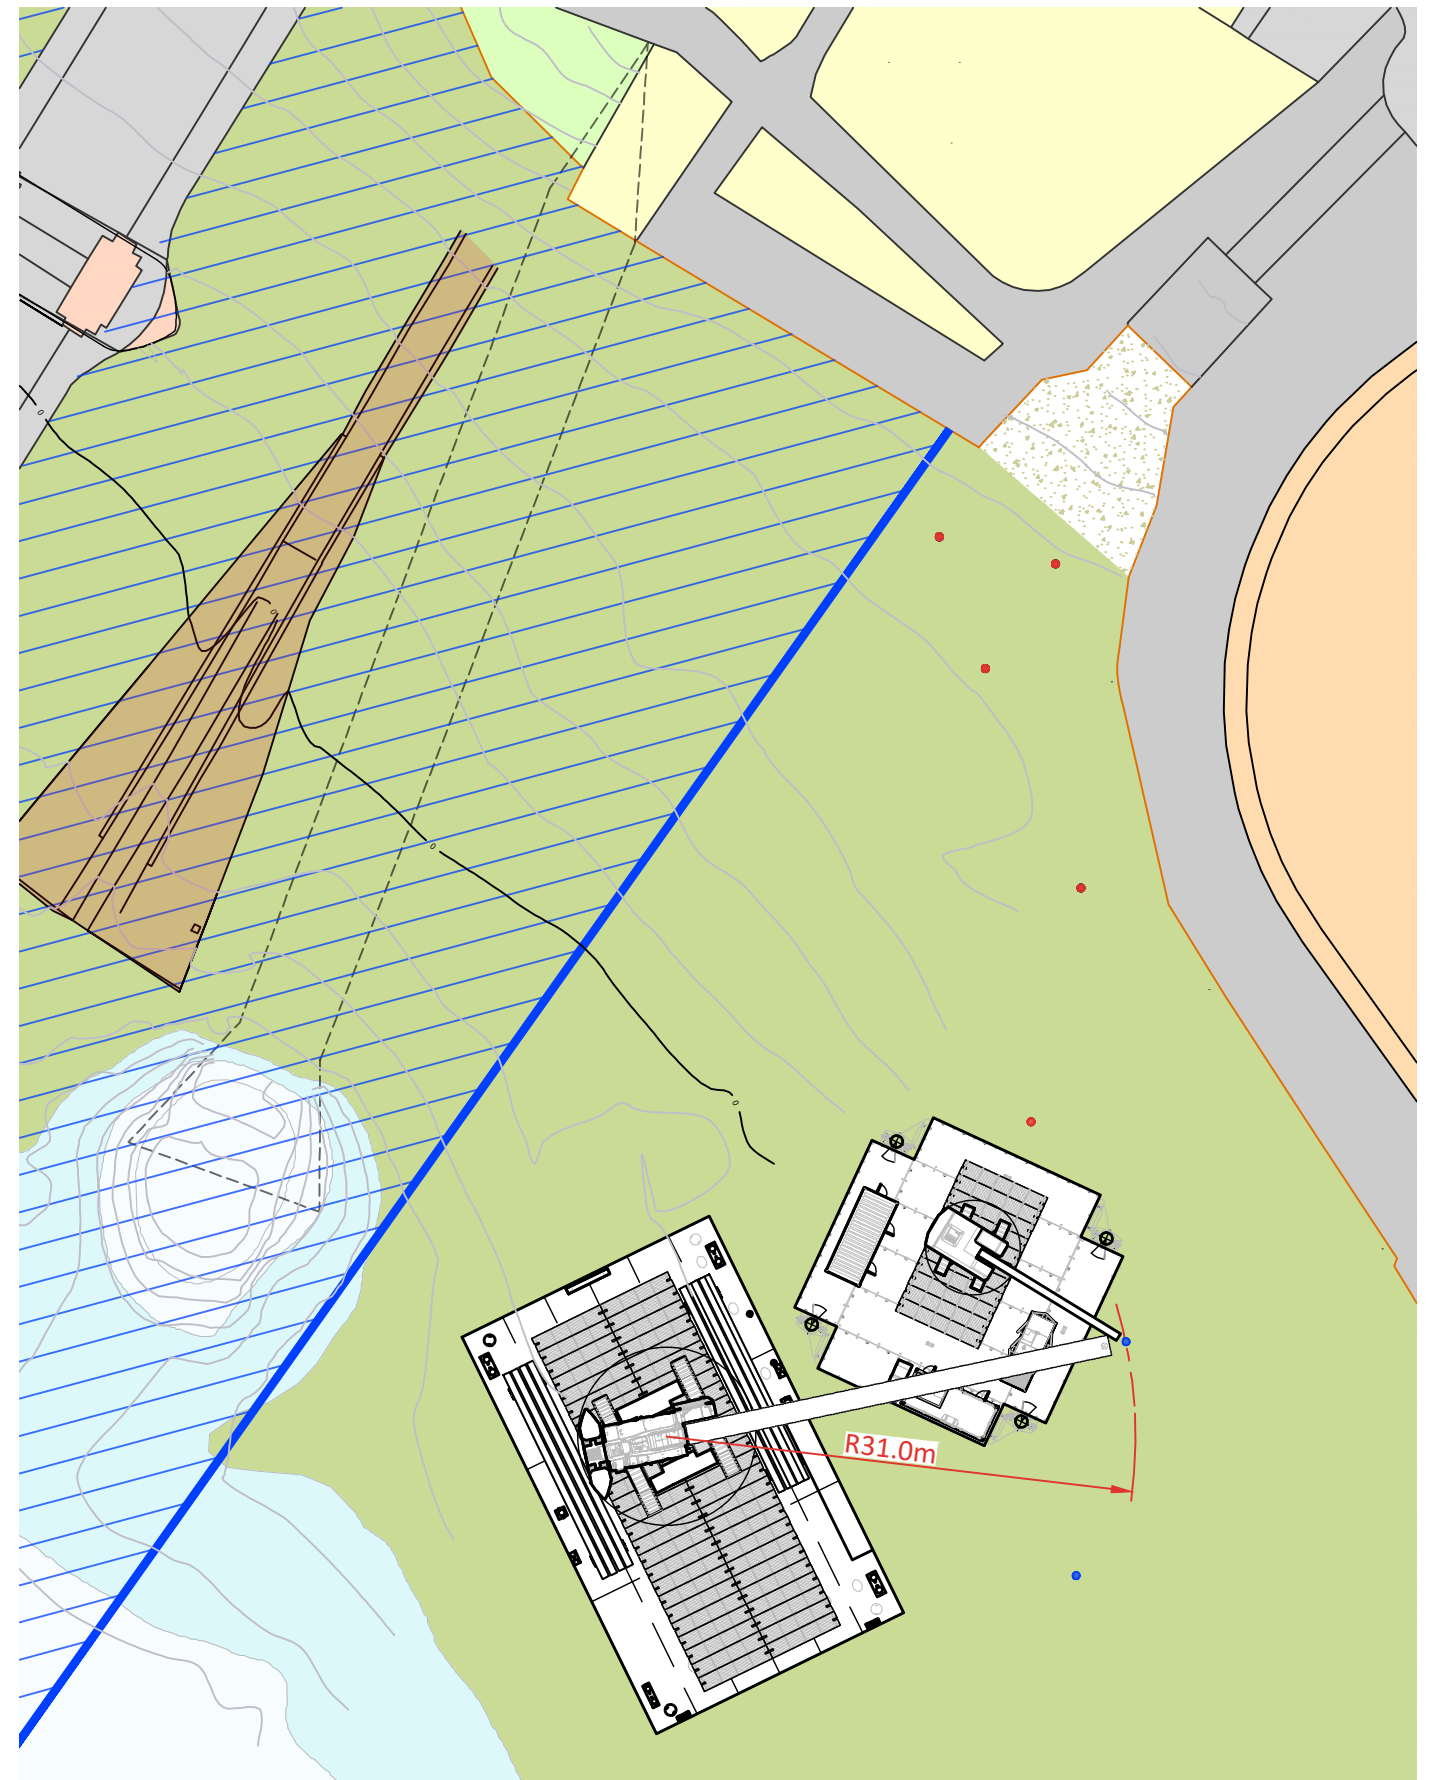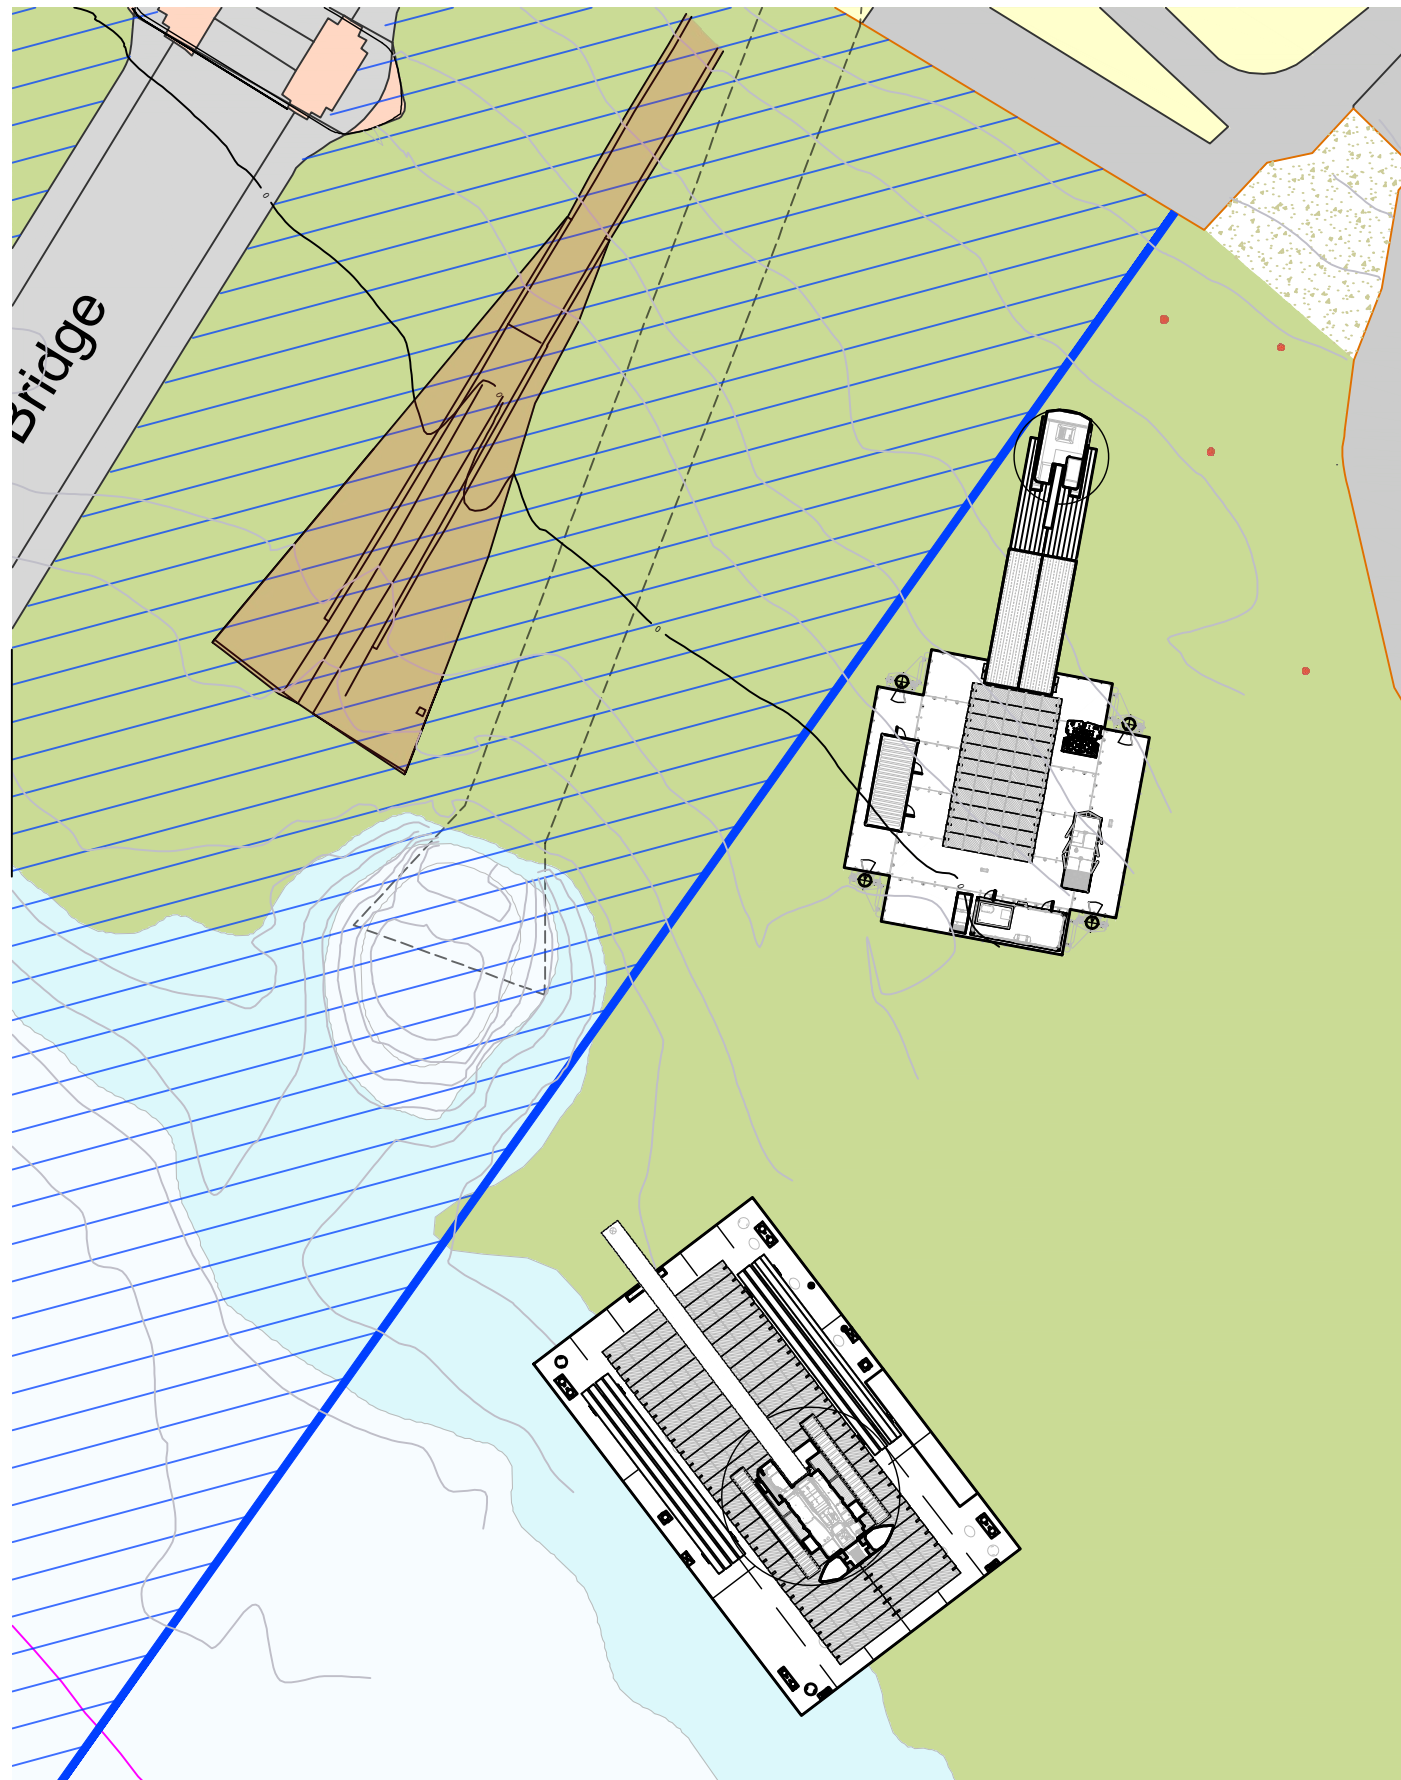

HAMMERSMITH FERRY

SKETCH REF: R7M-520038-SKH-001

REVISION: C1

DATE: 30/04/2021

SHEET 4 OF 7



SCALE 1:500

UNITS: mm / °

FOR ILLUSTRATION ONLY



Marine Consultancy and
Engineering Department
Harbour Landing,
Fox's Marina, Wherstead,
Ipswich, Suffolk,
IP2 8NJ
Tel: +44(0)1255 886710
Fax: +44(0)1255 886658

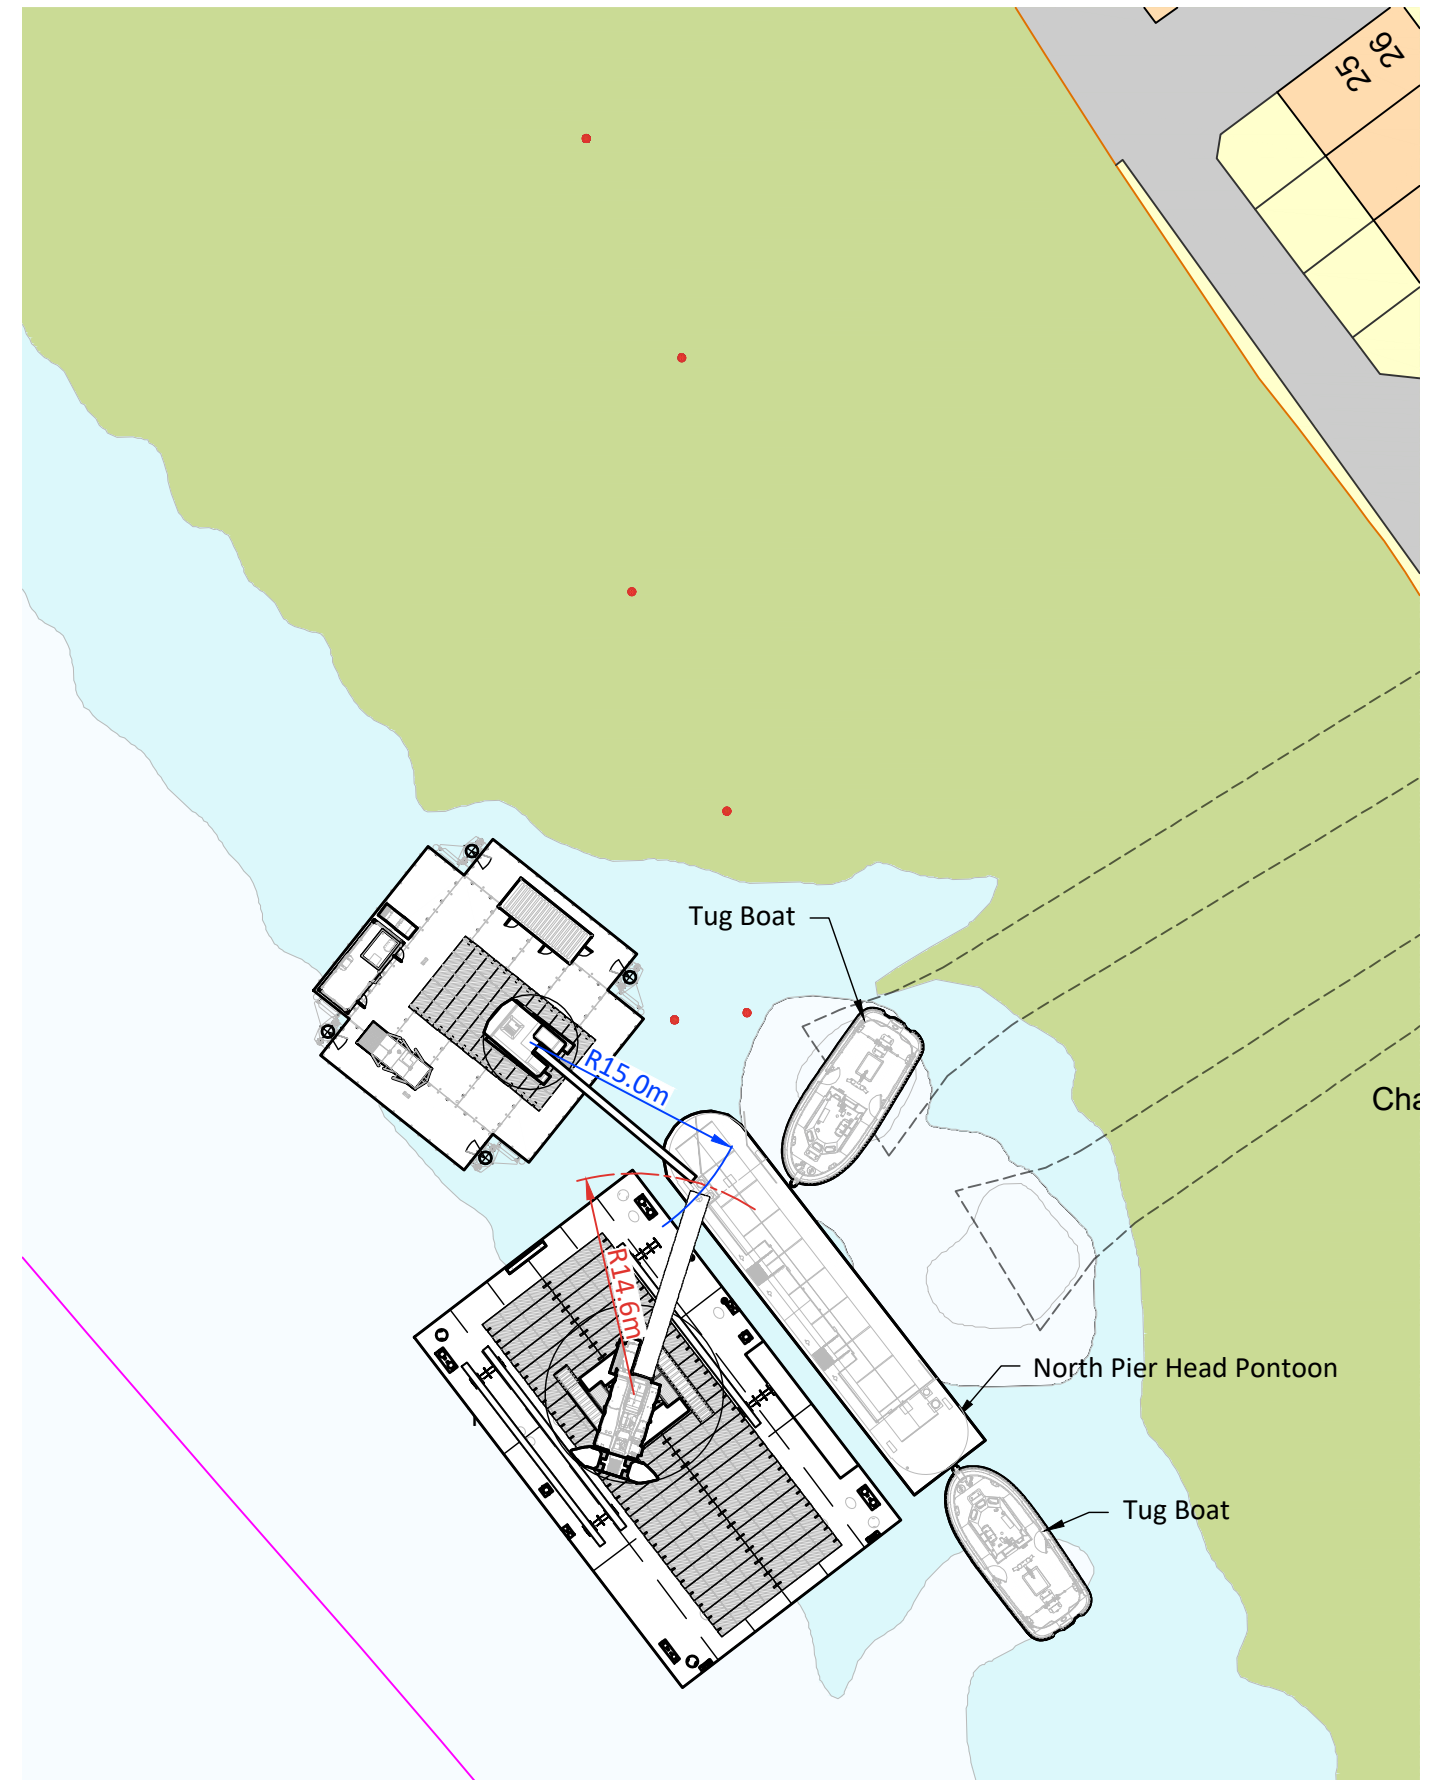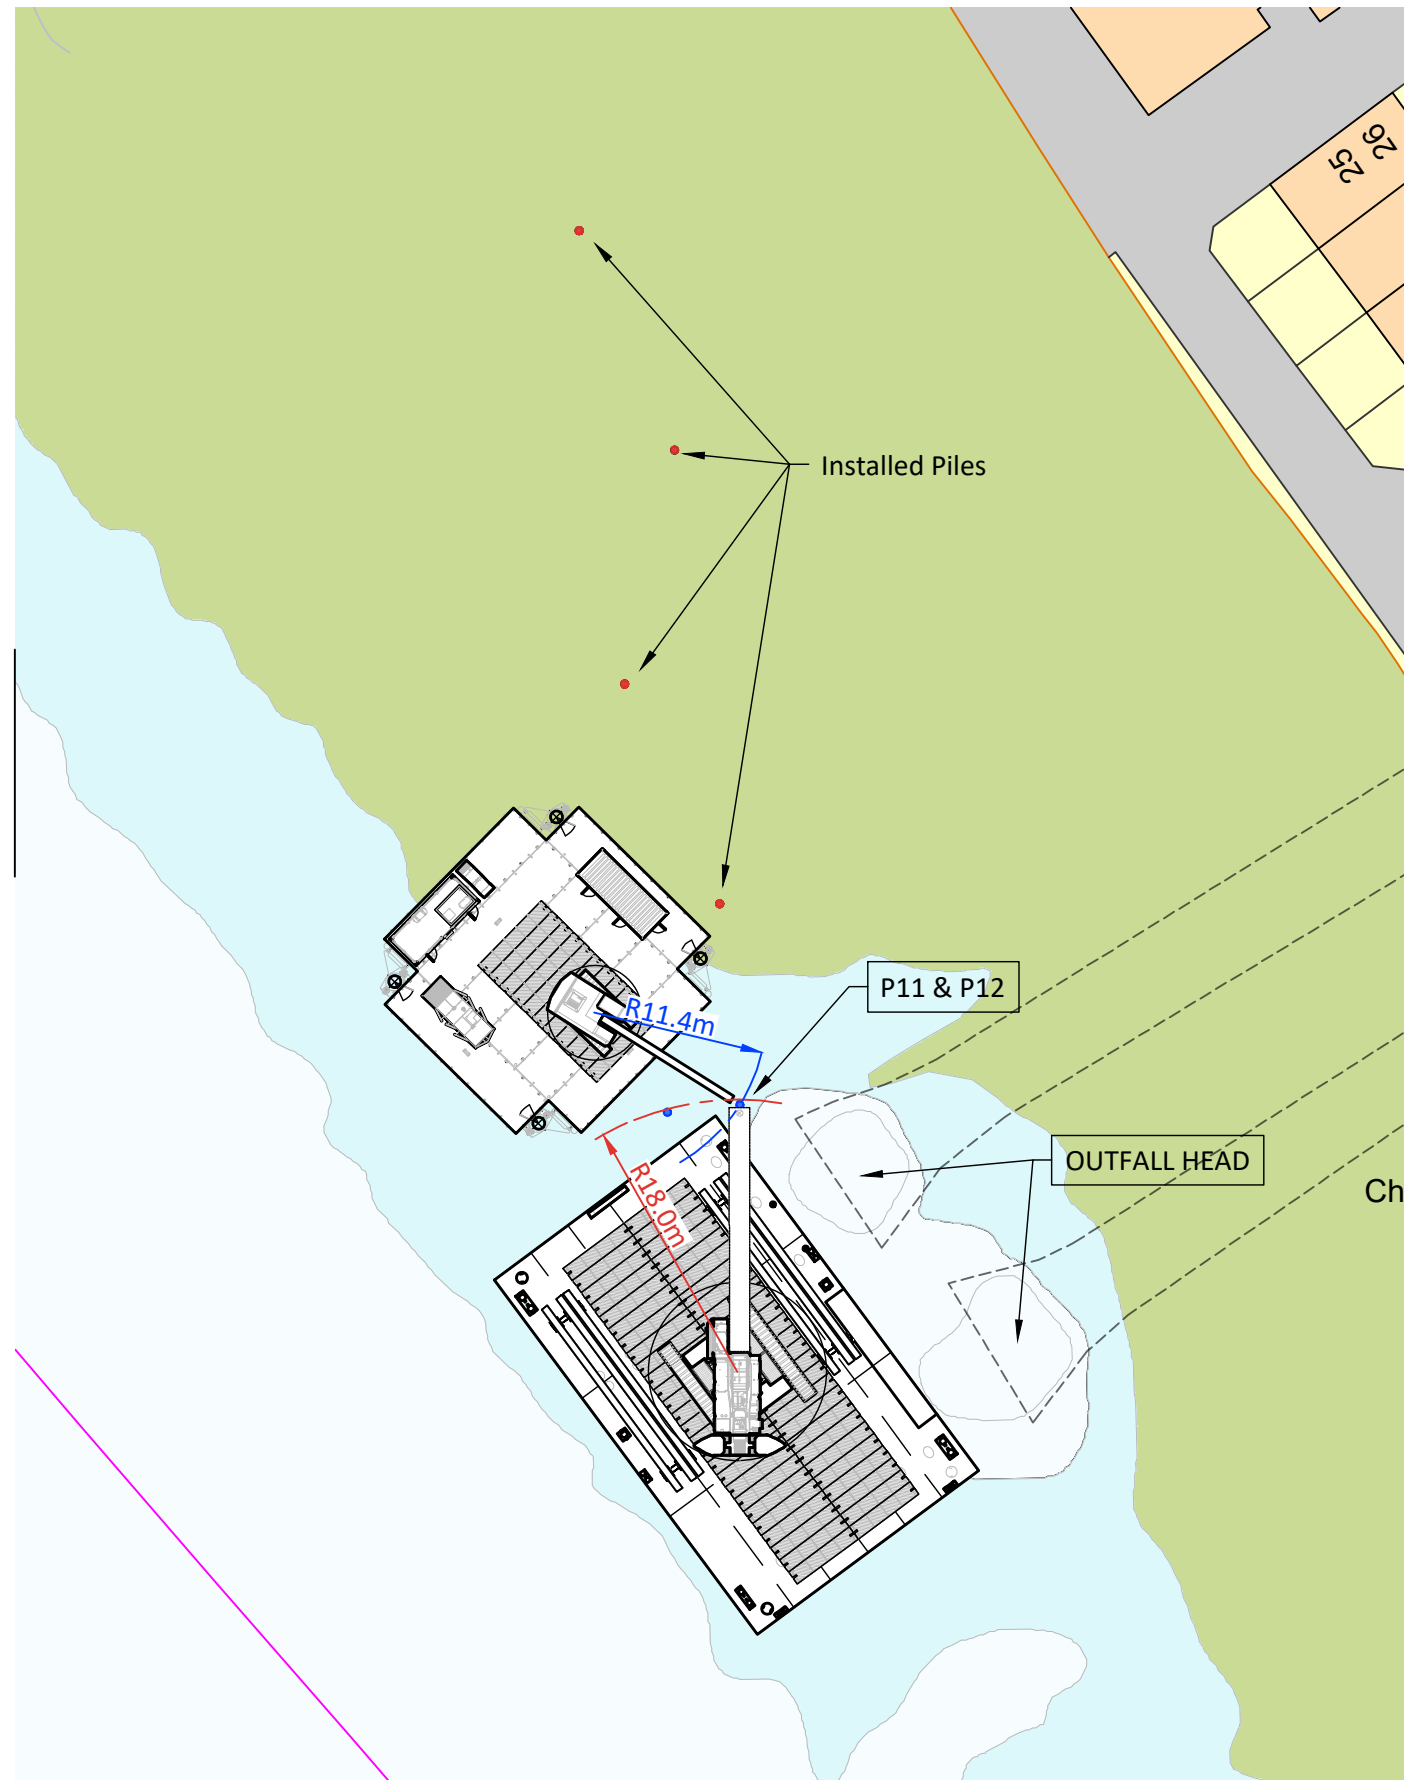

HAMMERSMITH FERRY

SKETCH REF: R7M-520038-SKH-001

REVISION: C1

DATE: 30/04/2021

SHEET 5 OF 7



SCALE 1:500

UNITS: mm / °



Marine Consultancy and
Engineering Department
Harbour Landing,
Fox's Marina, Wierstead,
Ipswich, Suffolk,
IP2 8NJ
Tel: +44(0)1255 886710
Fax: +44(0)1255 886658

FOR ILLUSTRATION ONLY

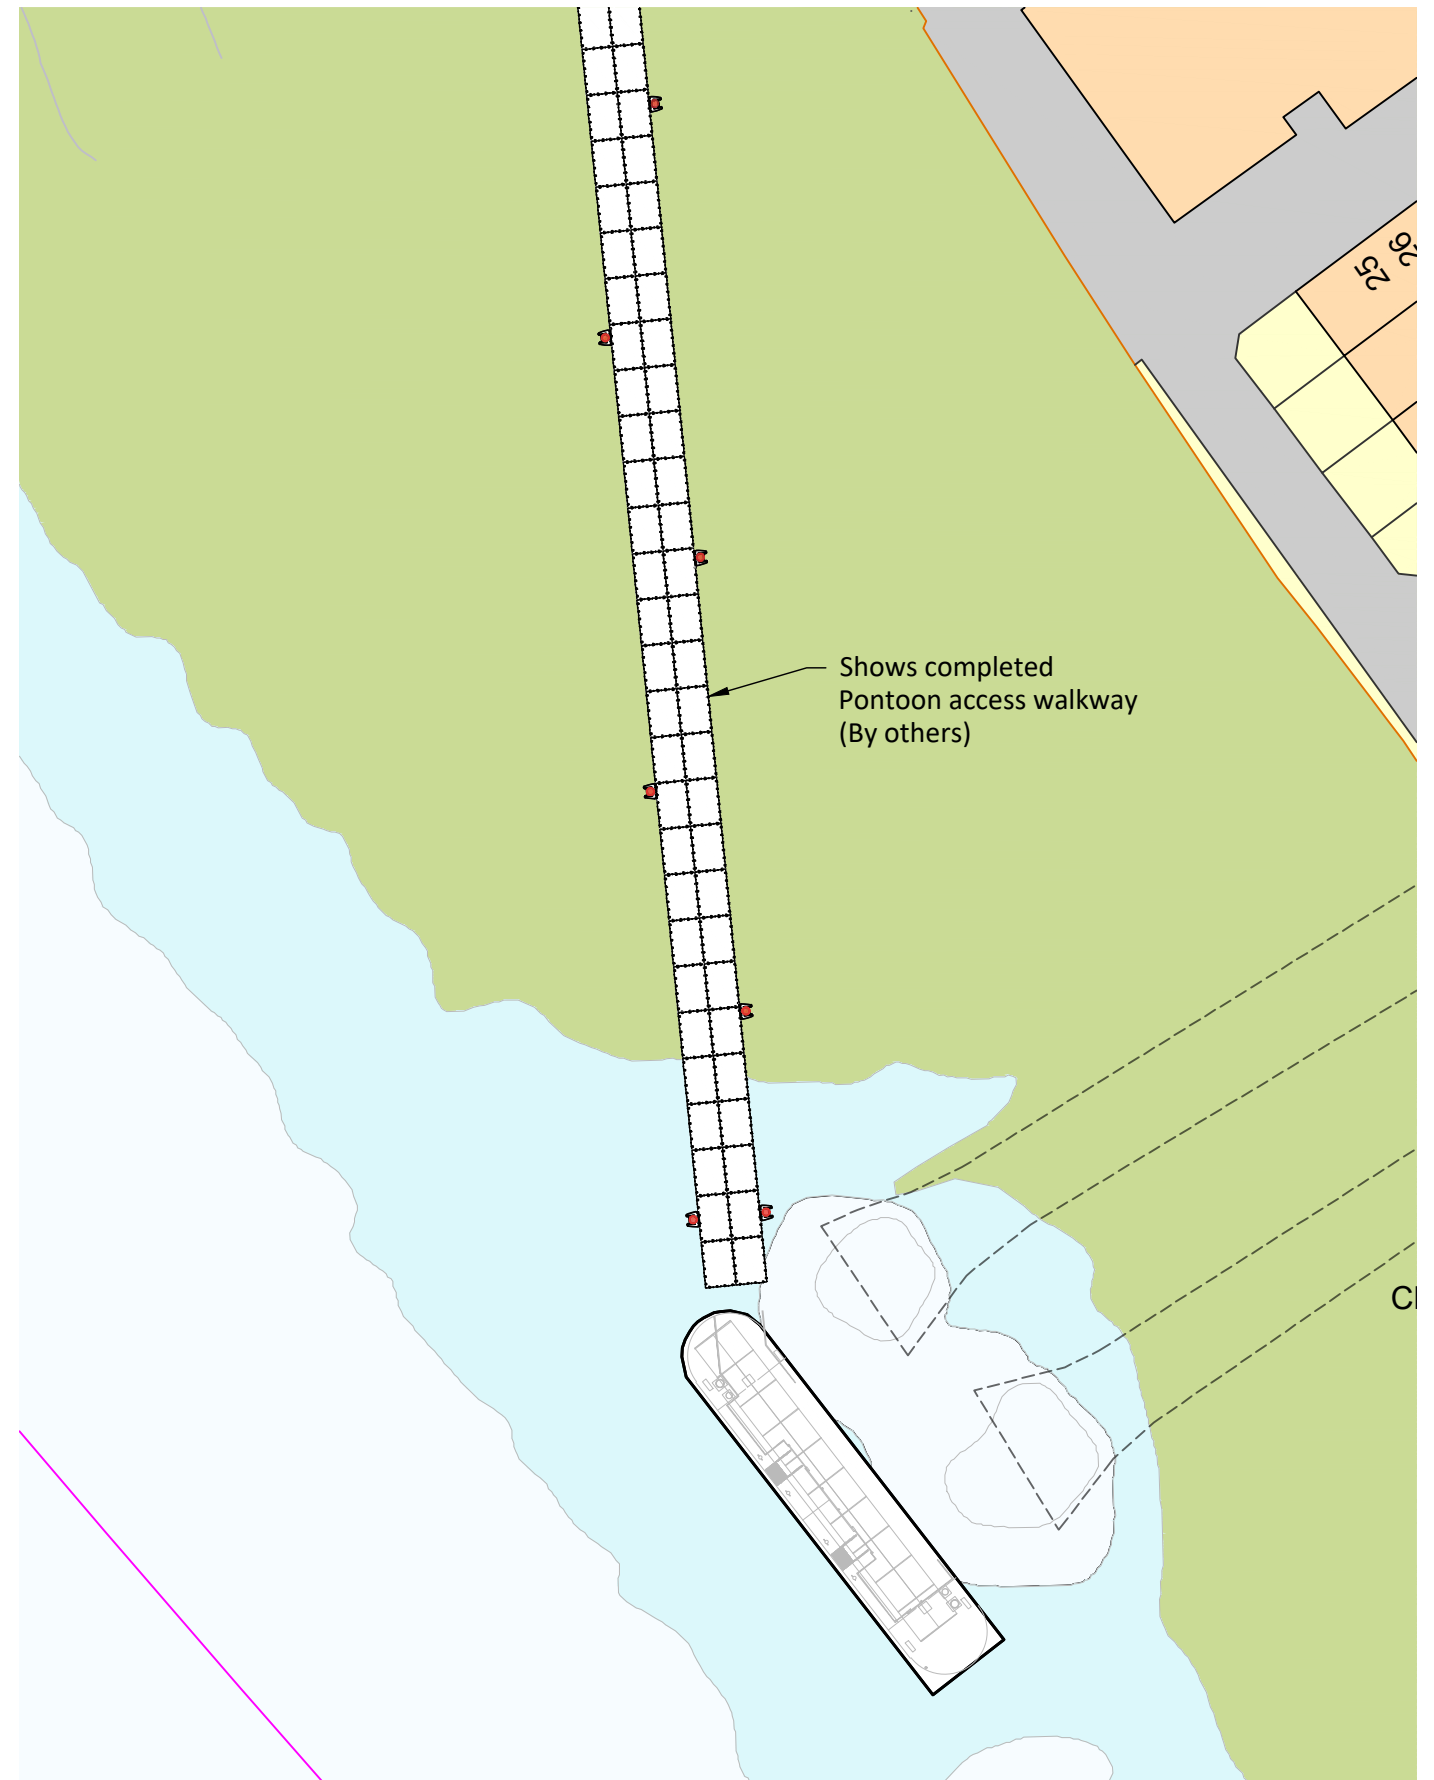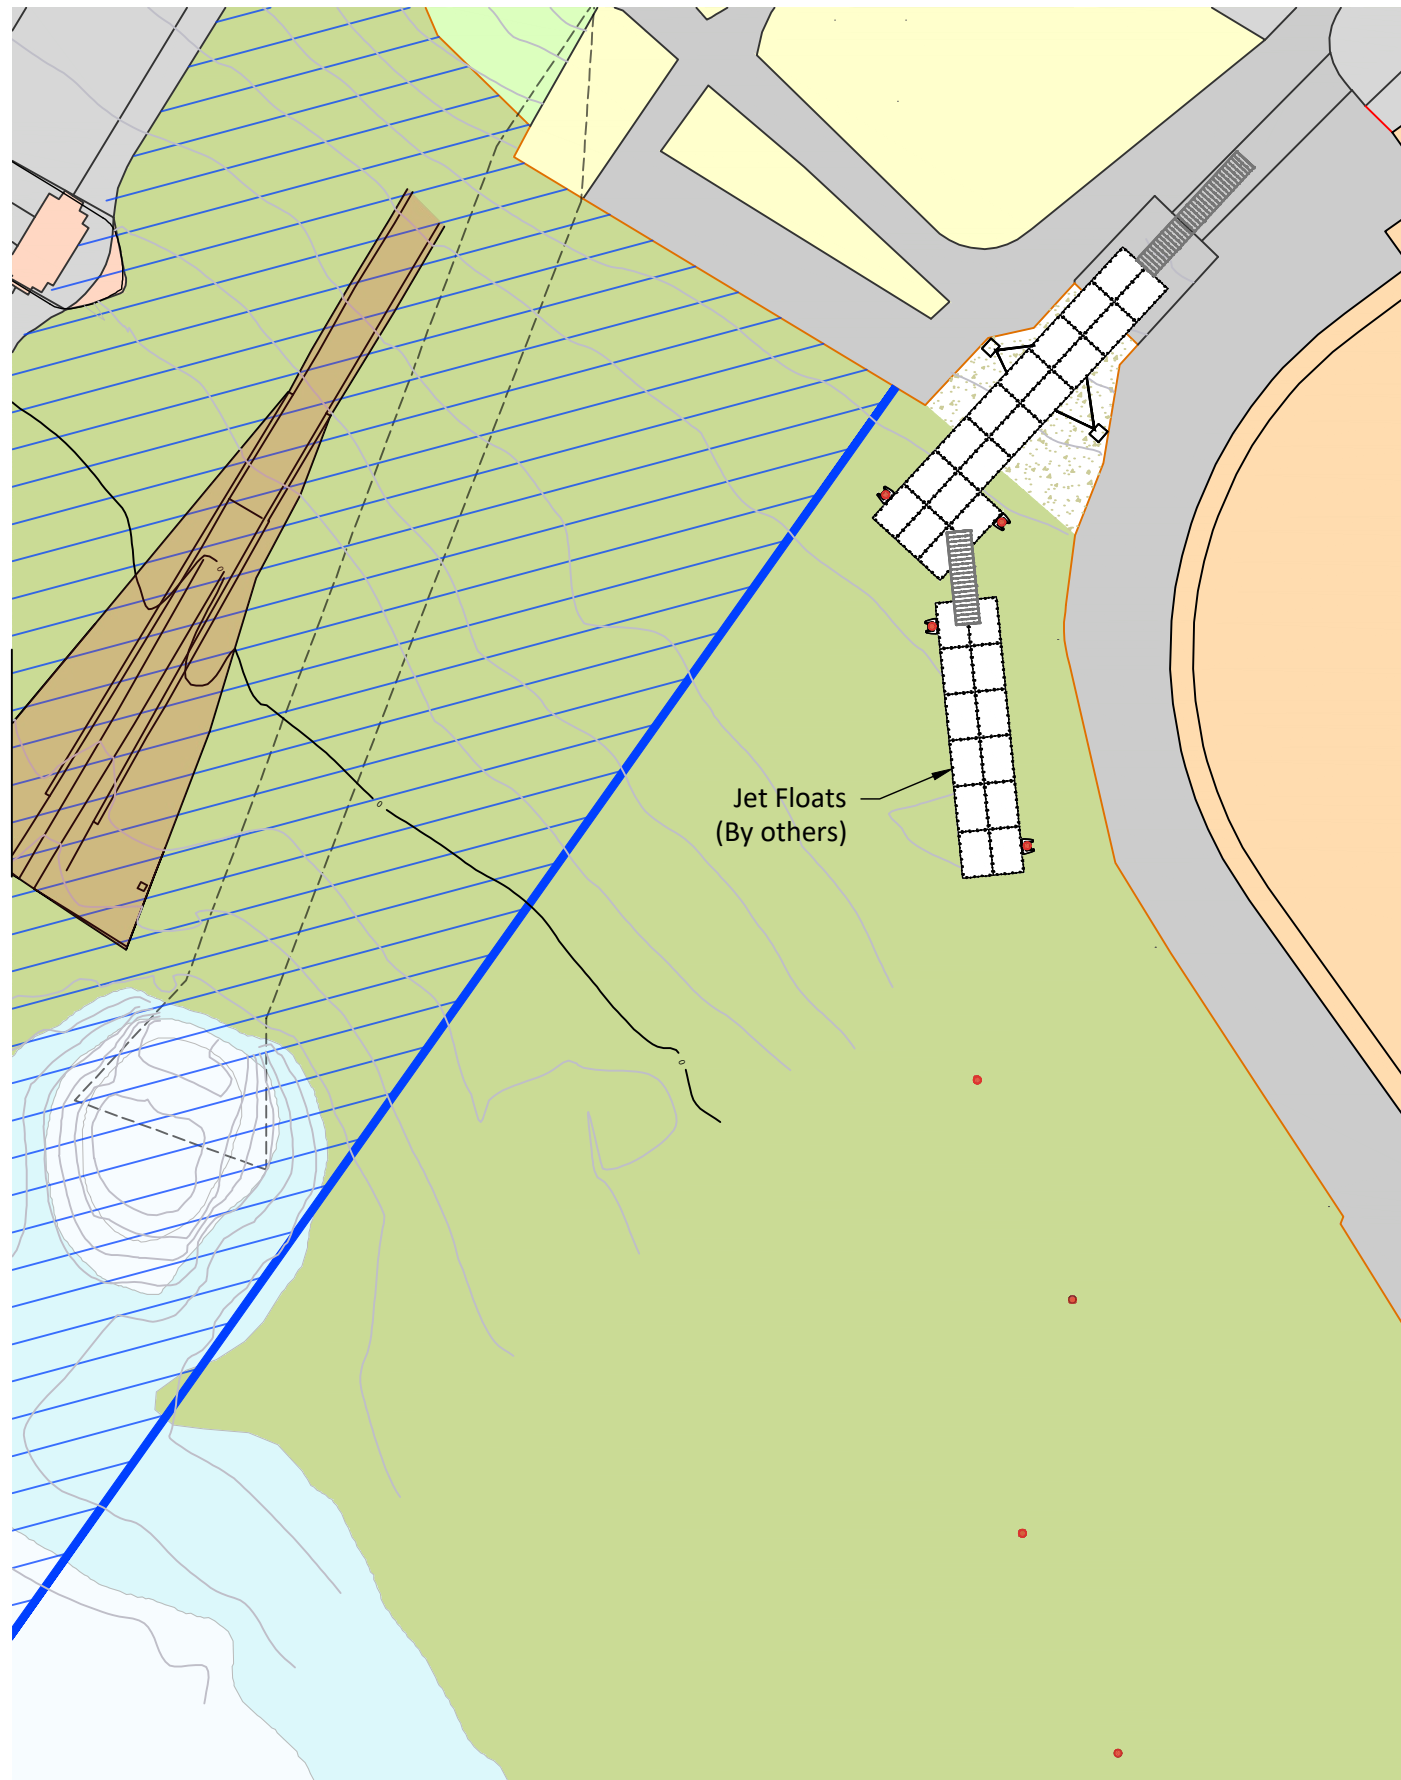

HAMMERSMITH FERRY

SKETCH REF: R7M-520038-SKH-001

REVISION: C1

DATE: 30/04/2021

SHEET 6 OF 7



SCALE 1:500

UNITS: mm / °



Marine Consultancy and
Engineering Department
Harbour Landing,
Fox's Marina, Wherstead,
Ipswich, Suffolk,
IP2 8NJ
Tel: +44(0)1255 886710
Fax: +44(0)1255 886658

FOR ILLUSTRATION ONLY

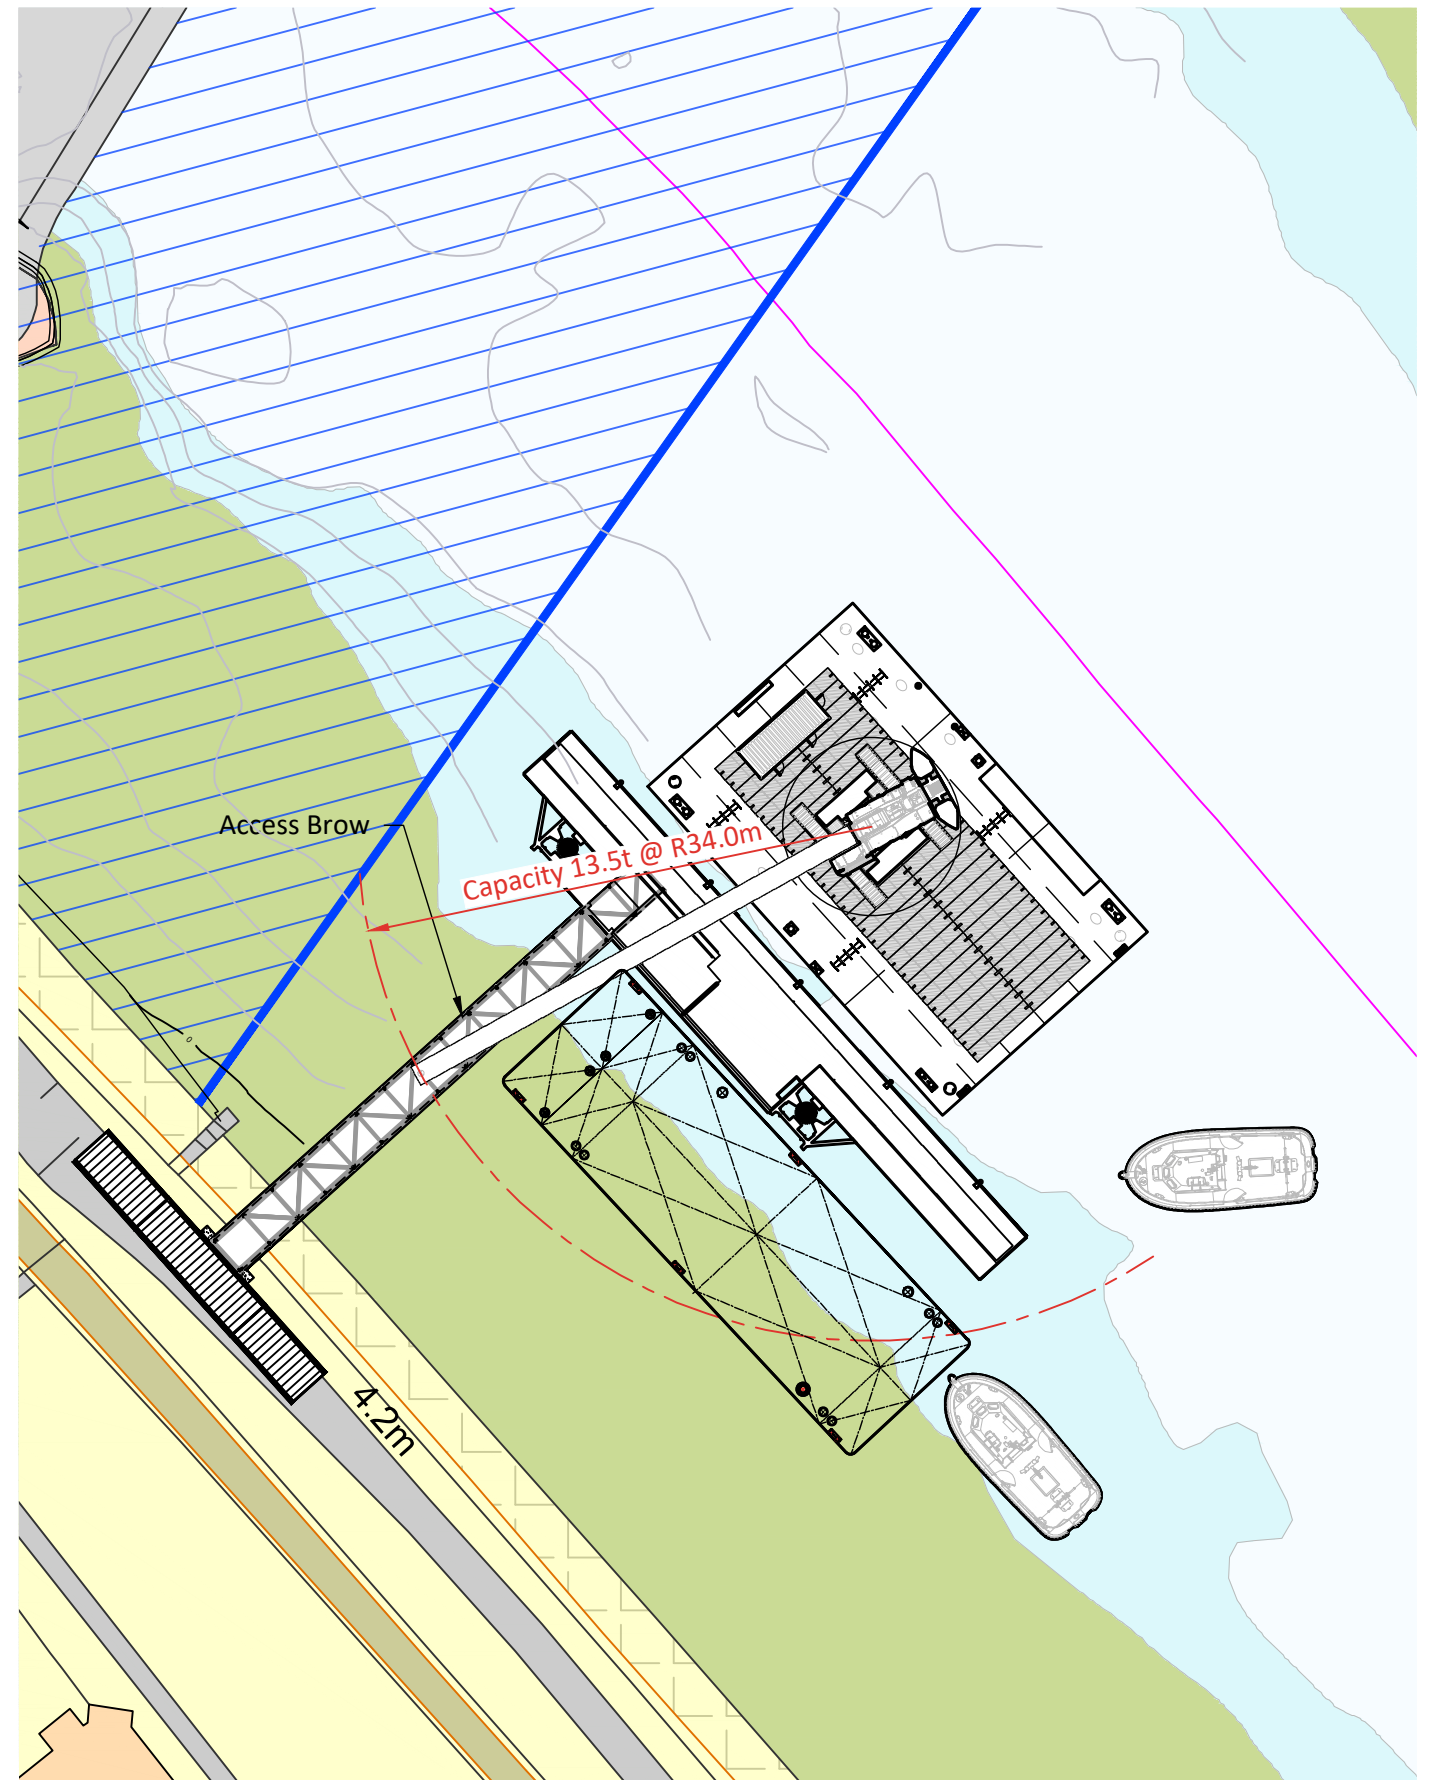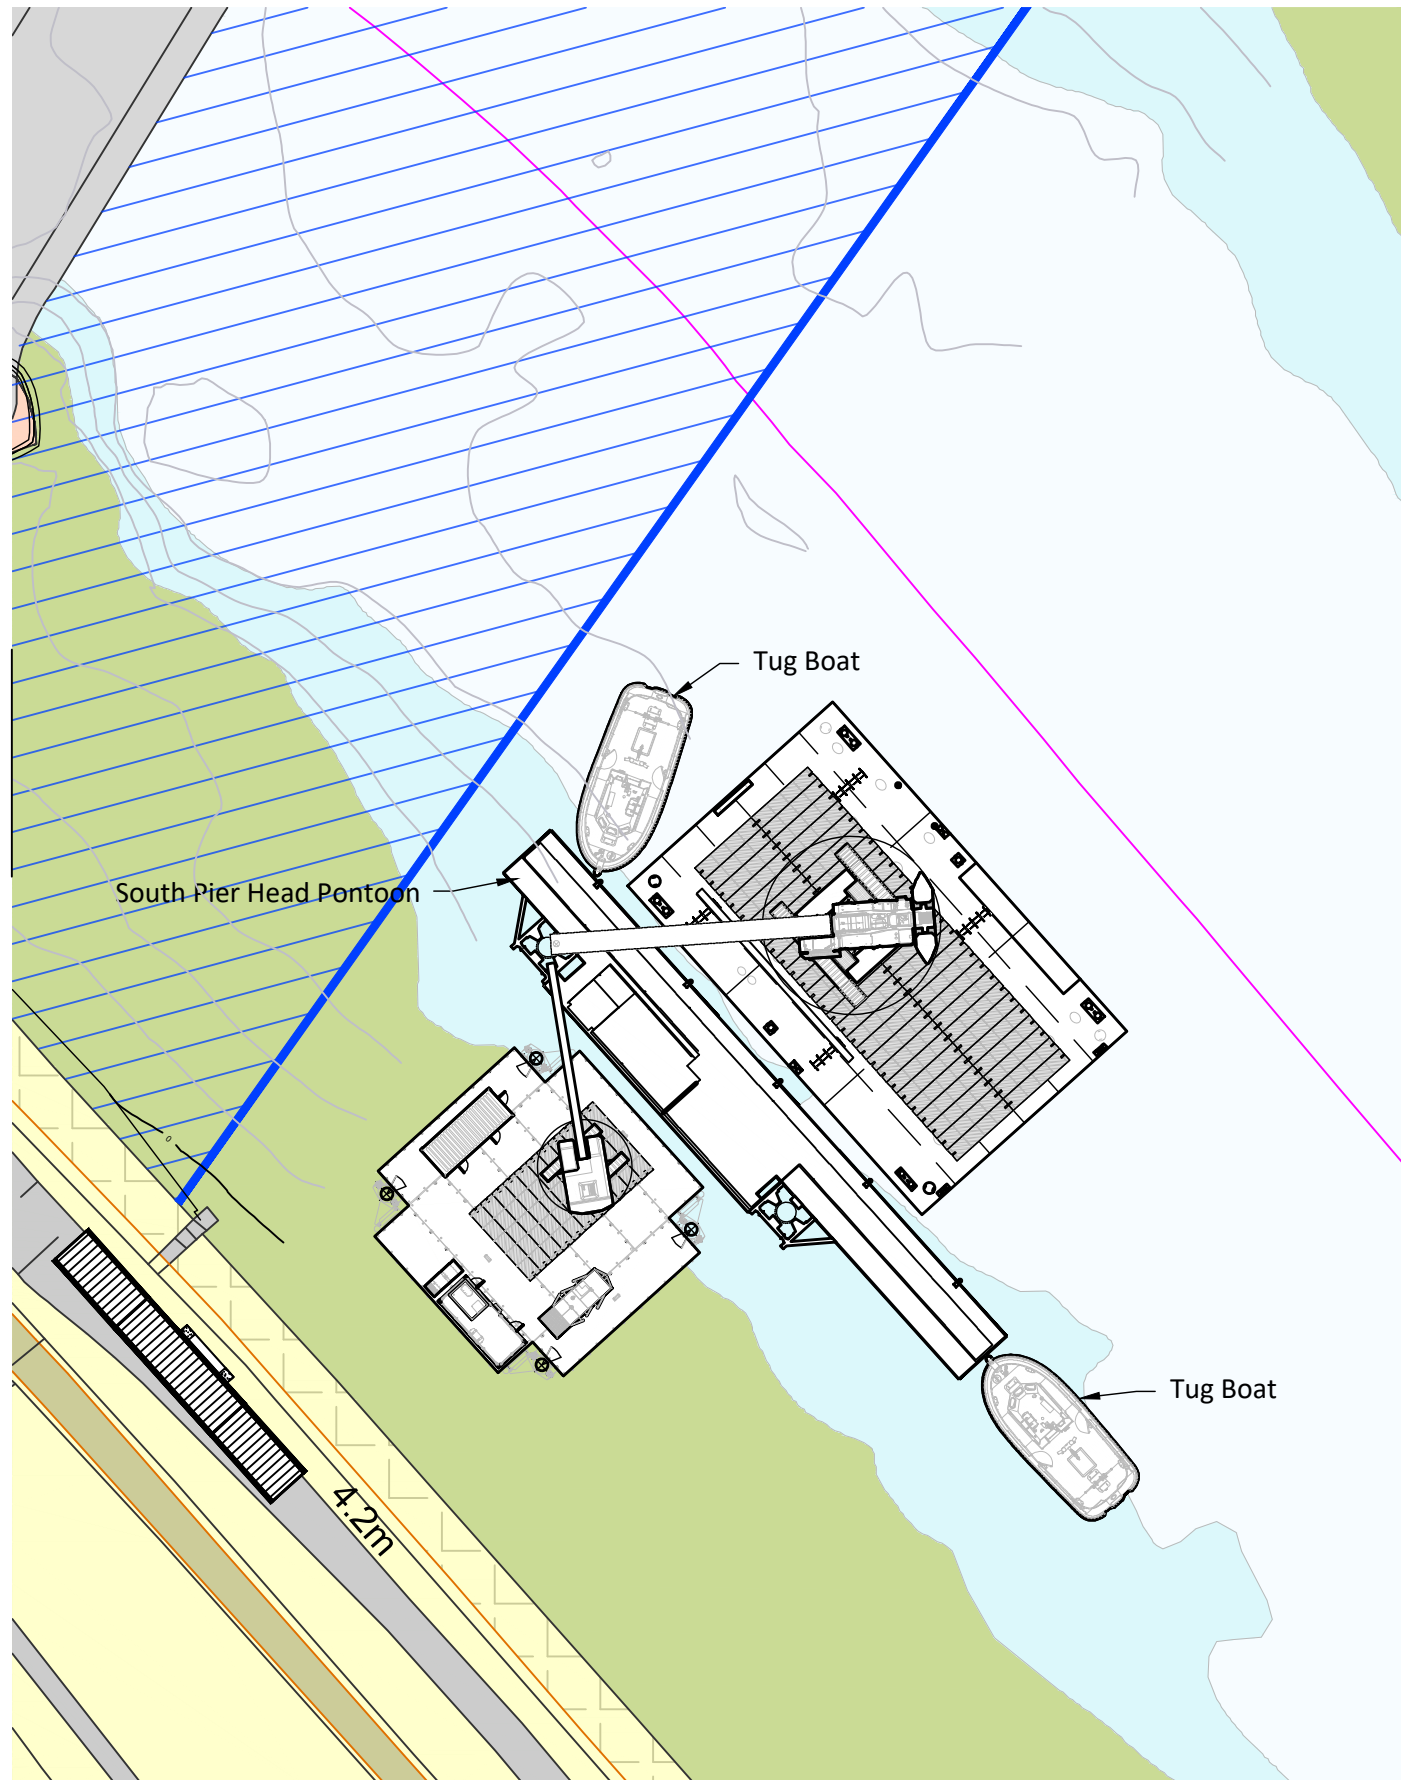

HAMMERSMITH FERRY

SKETCH REF: R7M-520038-SKH-001

REVISION: C1

DATE: 30/04/2021

SHEET 7 OF 7

SCALE 1:750

UNITS: mm / °



Marine Consultancy and
Engineering Department
Harbour Landing,
Fox's Marina, Wherstead,
Ipswich, Suffolk,
IP2 8NJ
Tel: +44(0)1255 886710
Fax: +44(0)1255 886658

FOR ILLUSTRATION ONLY

