


Ground Floor Existing

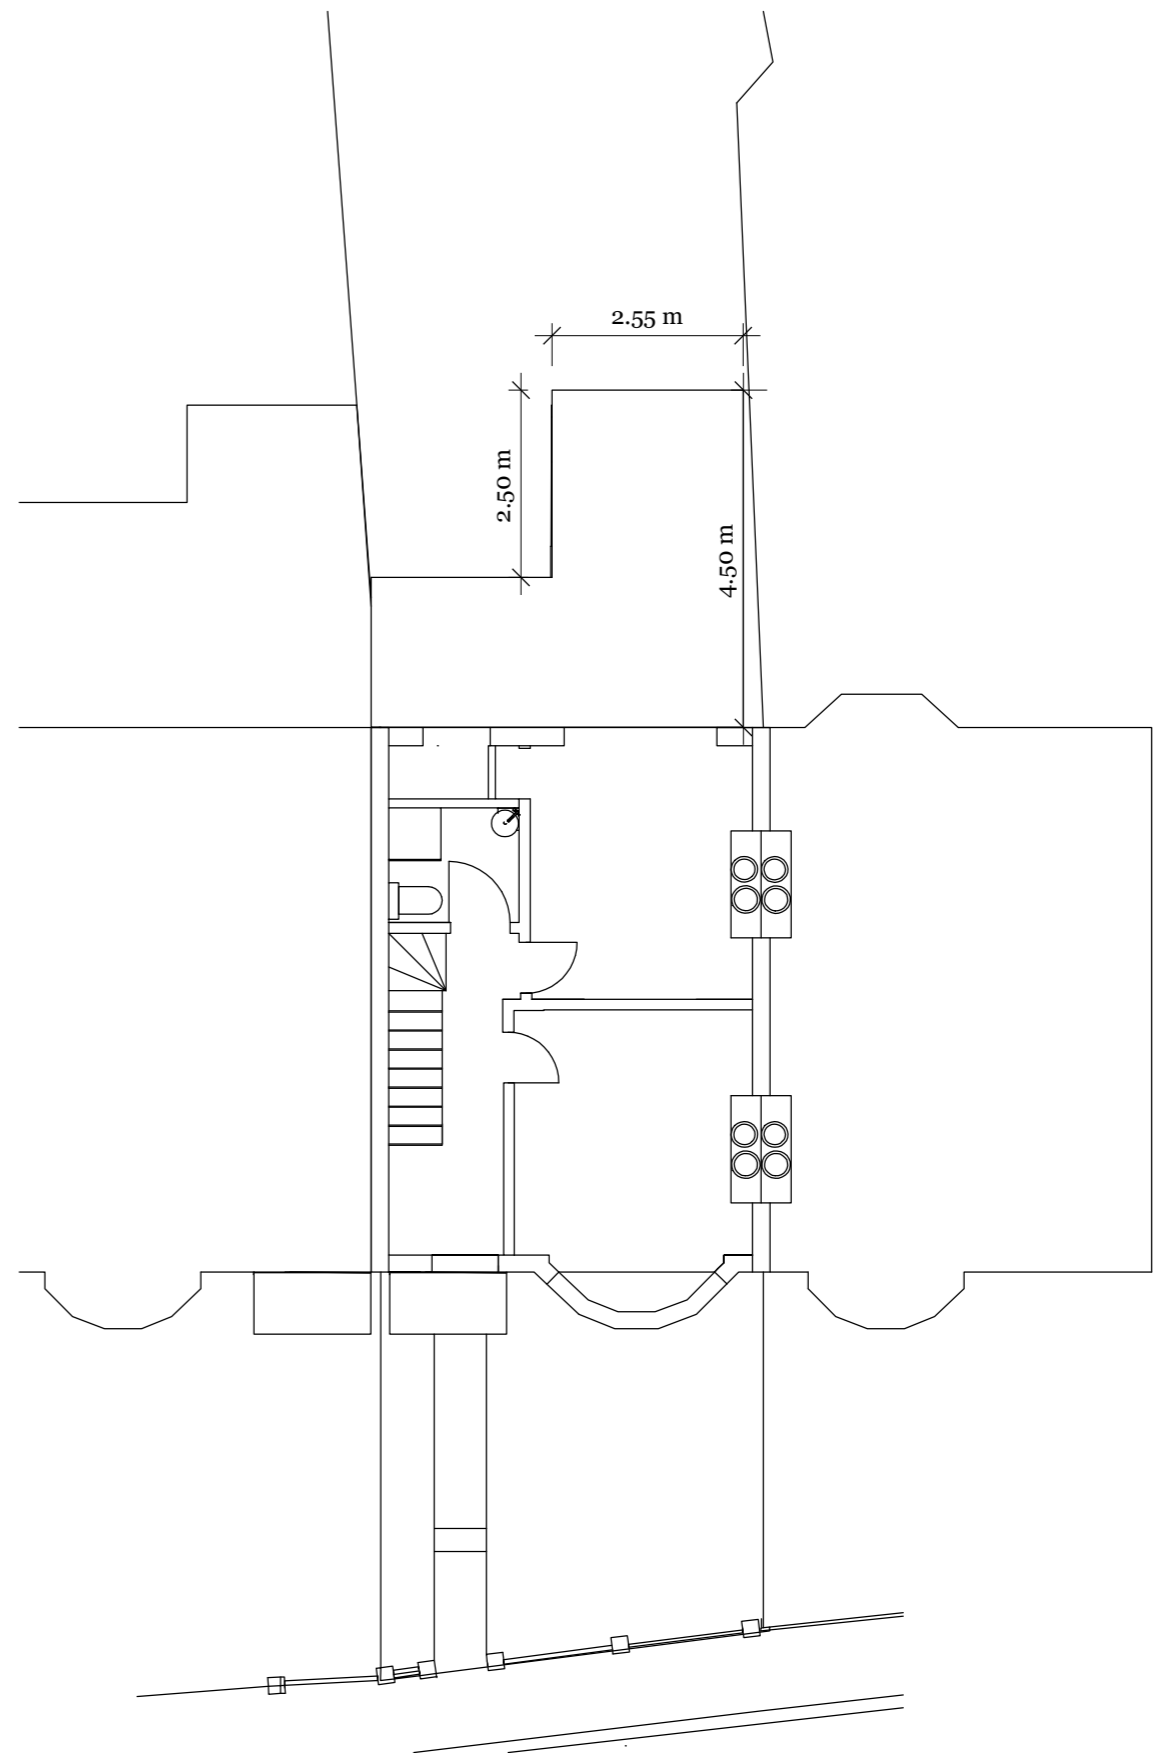

Ground Floor Proposed

SCALE @ A3
 0m 1m 2m 3m 4m 5m

Ground Floor Plan View - Existing & Proposed

231 Whitton Dene, Isleworth, TW7 7NJ

REVISIONS		
	MM/DD/YY	REMARKS
1	20/06/21	Prior Approval Application-Larger Home Extensions
2	---/---/---	...
3	---/---/---	...
4	---/---/---	...
5	---/---/---	...

A-02