


**NOTES**  
 Drawings for sketch purposes only  
 and not for construction.

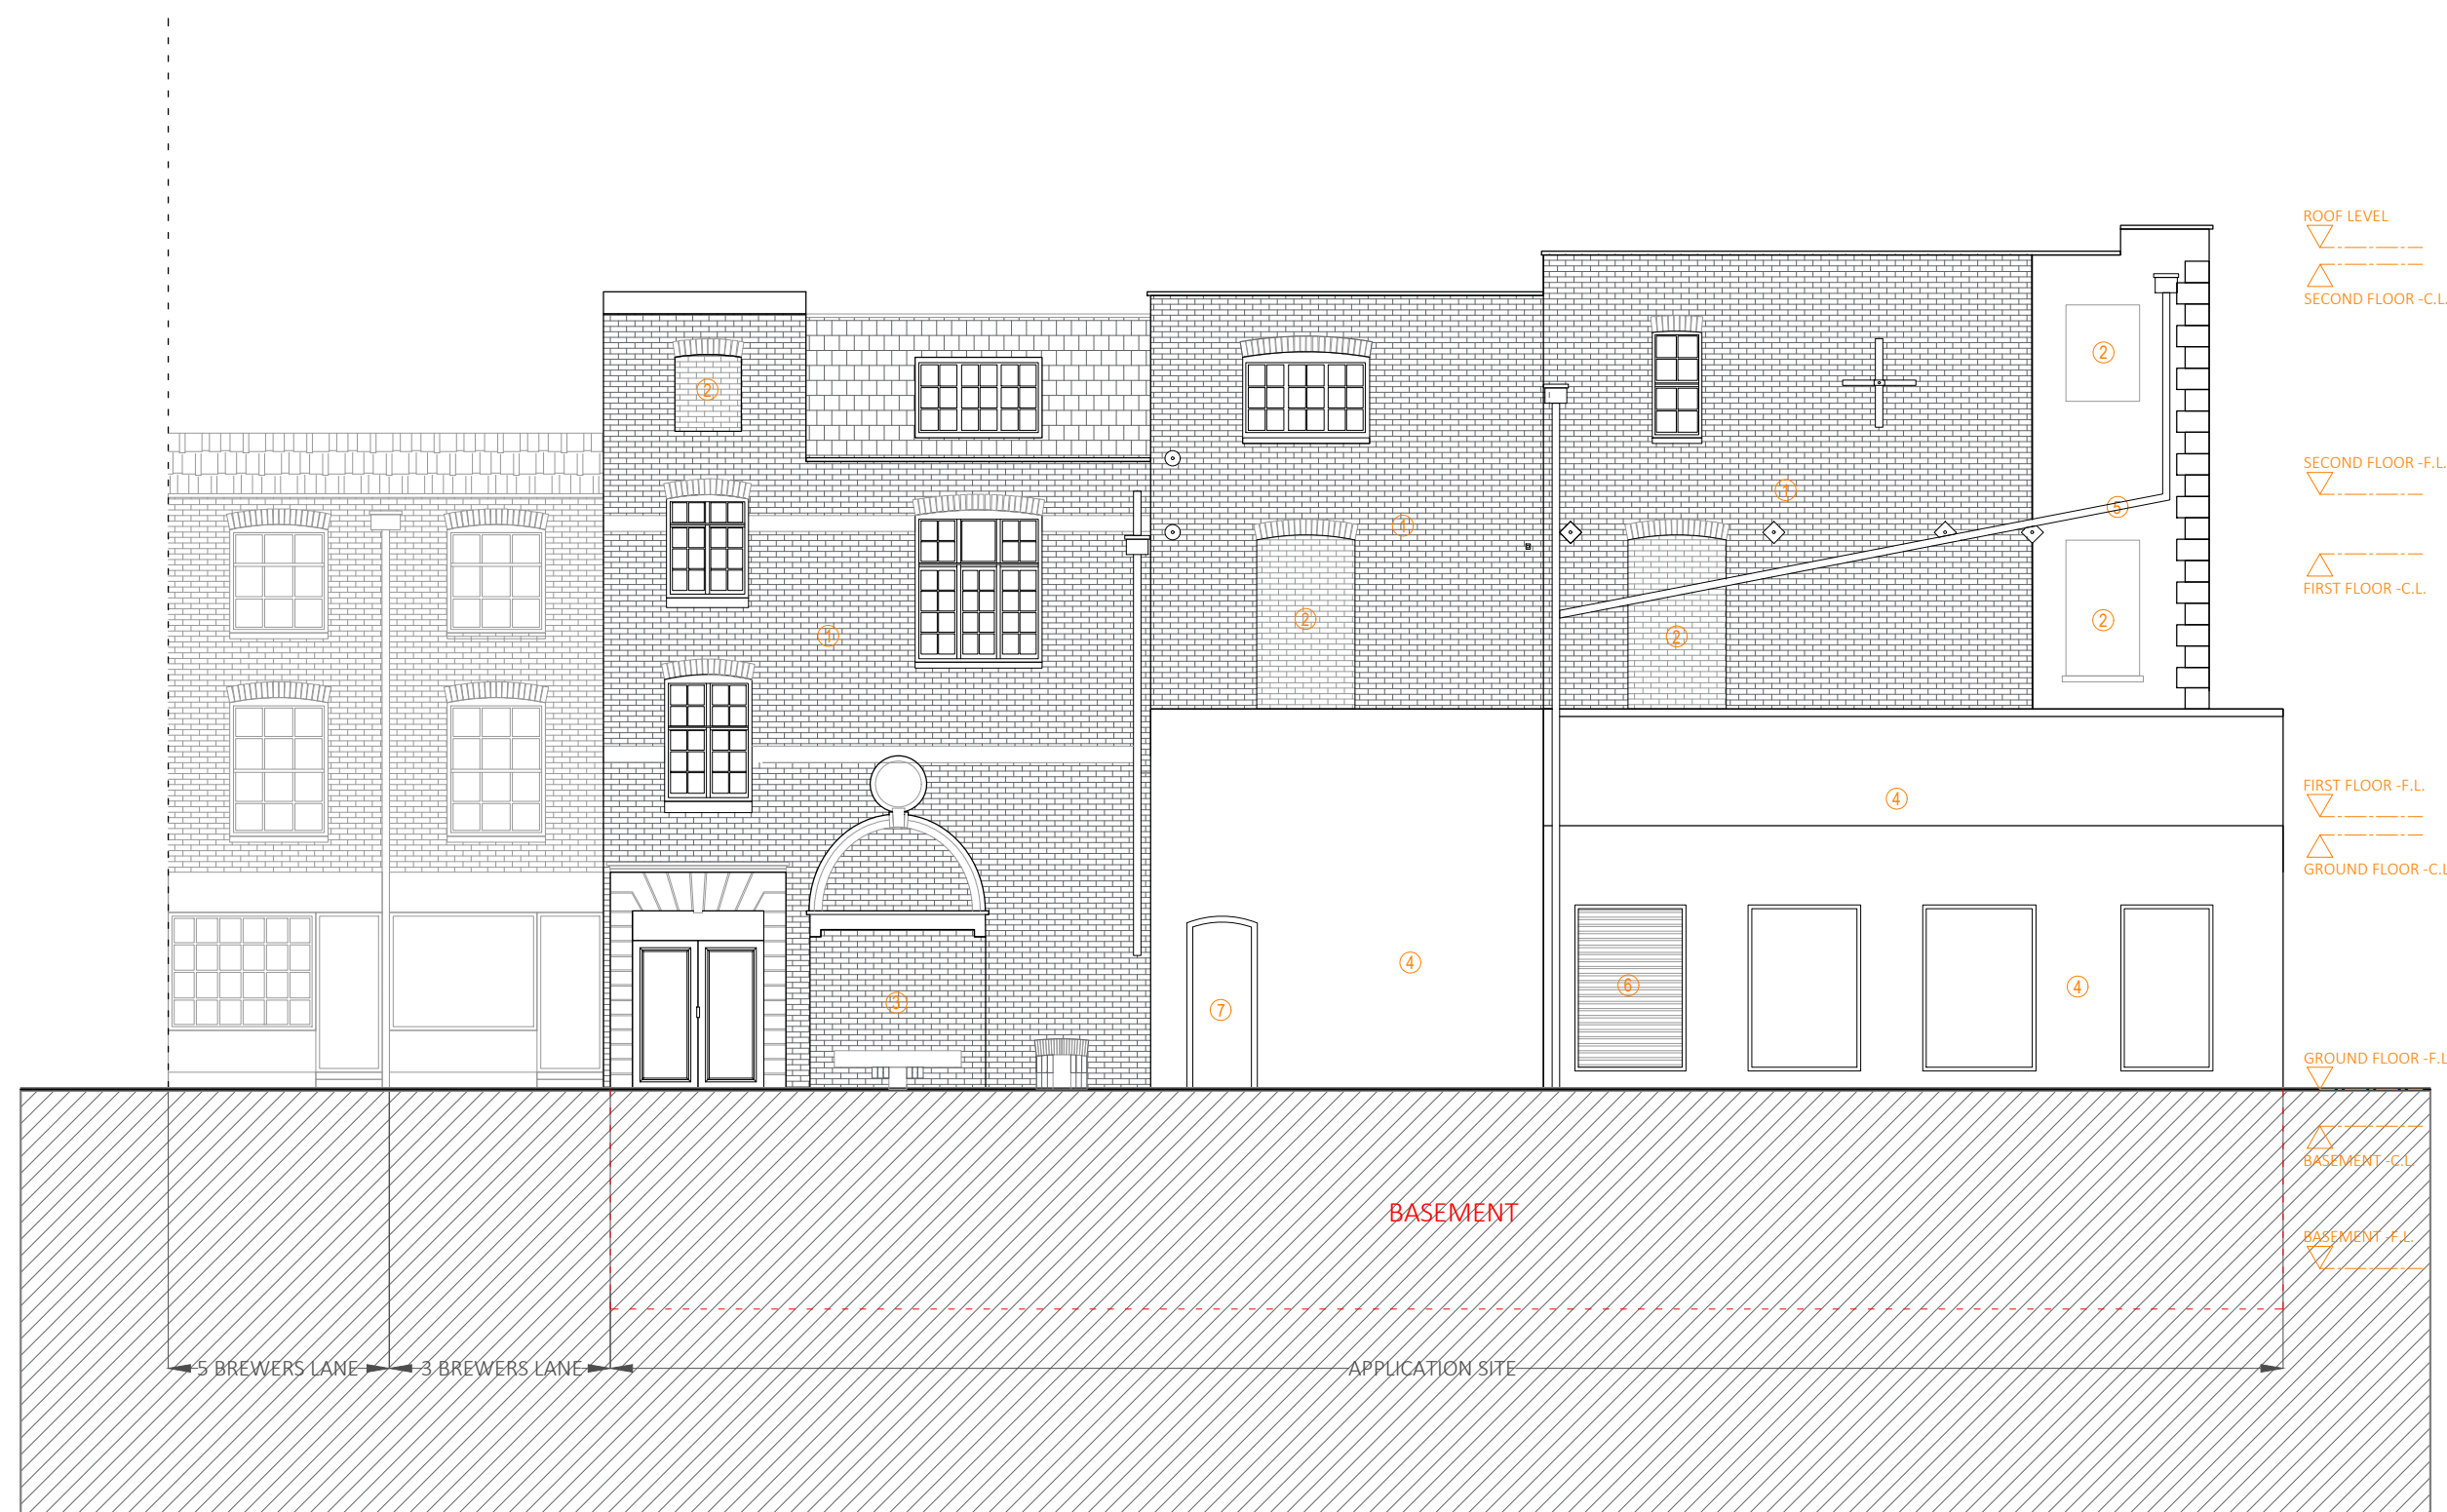

- ① EXISTING BRICKS
- ② EXISTING BRICKED UP WINDOW
- ③ EXISTING BRICKED UP DOORWAY
- ④ EXISTING CHARCOAL GREY RENDER
- ⑤ EXISTING WHITE RENDER
- ⑥ EXISTING LOUVRE
- ⑦ EXISTING COMMERCIAL FIRE EXIT

ROOF LEVEL  
 SECOND FLOOR - C.L.  
 SECOND FLOOR - F.L.  
 FIRST FLOOR - C.L.  
 FIRST FLOOR - F.L.  
 GROUND FLOOR - C.L.  
 GROUND FLOOR - F.L.  
 BASEMENT - C.L.  
 BASEMENT - F.L.

This drawing is copyright  
 USL Architects.

**USL ARCHITECTS**  
 Ground floor  
 7 Progress Business Centre  
 Whittle Parkway  
 Burnham SL1 6DQ  
 England  
 usl@uslarchitects.co.uk

Job No.	20/GSR
Date	18/06/2021

**Job**  
**GEORGE STREET RICHMOND**  
 53-54 GEORGE STREET,  
 RICHMOND, SURREY  
 TW9 1HJ

**Drawing**  
 EXISTING SOUTH/WEST  
 ELEVATION (Brewers Lane)

Drawing No.	GSR/EX/201
Drn	CDG
Chk	BK

Revision  
 A

