
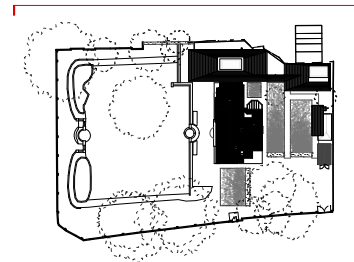


Eaves  
+21.900 ▽

Top of boundary wall  
+20.890 ▽

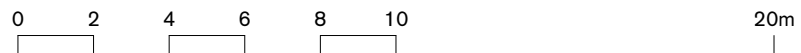

NOTE:  
Do not scale from the drawing. Any discrepancies to be reported to the architect.  
All dimensions will be taken on site prior to ordering and construction.  
Copyright remains with the architect.  
This drawing is to be read in conjunction with the specification and all other relevant drawings.

PROJECT:  
**SHEENGATE**  
DRAWING TITLE:  
**PROPOSED WEST BOUNDARY**  
STATUS:  
**PLANNING**

SCALE: 1:100 at A1 1:200 at A3	DRAWING NUMBER: 0084_207	REVISION: -
--------------------------------------	-----------------------------	----------------

**William Smalley RIBA**

First Floor  
13 Great James Street  
London  
WC1N 3DN  
t +44 (0)20 7242 0028  
info@williamsmalley.com