 




 




 



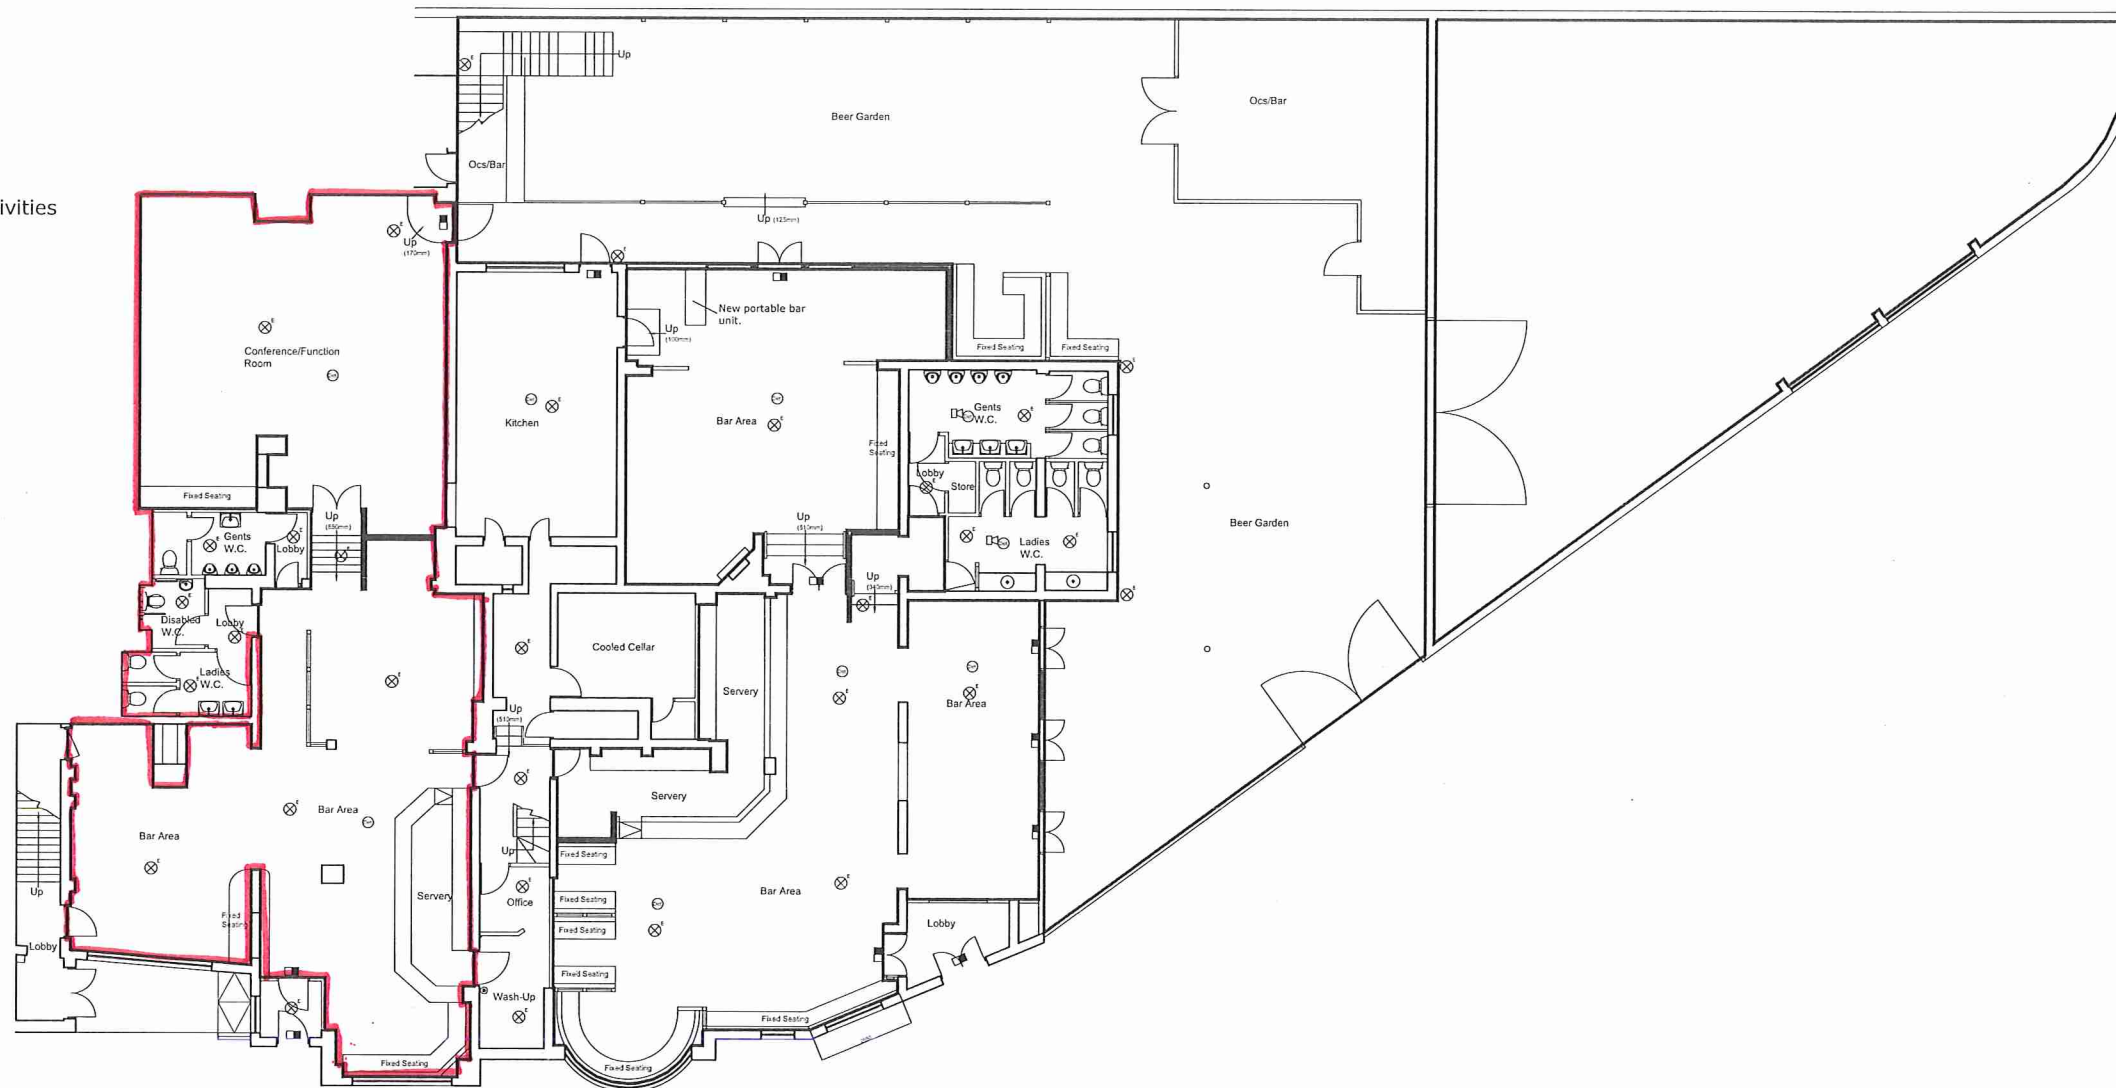
Note :-
 This drawing must not be scaled. All dimensions and levels must be checked on site and any discrepancies are to be reported to ARC DESIGN ASSOCIATES prior to manufacture.

EDUCATION USE AREA

LEGEND

— Licensable activities

-  Fire Alarm Panel
-  Automatic fire detector
-  Manual Call Point
-  Sounder
-  Sounder Beacon
-  Emergency light-fitting (Flourescent Downlight or luminaire)
-  Emergency Exit Light c/w legend (directional)
-  Water fire extinguisher
-  Dry powder fire extinguisher
-  Carbon Dioxide fire extinguisher
-  Foam fire extinguisher
-  Emergency Stop



B Oct 19 Notes added
 A Sept 19 Licensing area indicated.

Rev	Date
B	Oct 19
A	Sept 19

					
51 - 55 Fowler Road Hainault Essex IG6 3XE Tel : 020 8559 8666 Fax: 020 8559 8777					
CLIENT Fuller Smith & Turner PLC					
PROJECT The Cabbage Patch 67, London Road Twickenham. TW13SZ.					
TITLE Licensing Plan					
ISSUE					
Scale: 1:100 Date: Sept 19 Drawn:	<table border="1" style="margin: auto;"> <tr> <td style="padding: 2px;">Drawing No.</td> <td style="padding: 2px;">Rev.</td> </tr> <tr> <td style="padding: 2px;">3034/LO1</td> <td style="padding: 2px;">B</td> </tr> </table>	Drawing No.	Rev.	3034/LO1	B
Drawing No.	Rev.				
3034/LO1	B				