


The use of this data by the recipient acts as an agreement of the following statements. Do not use this data if you do not agree with any of the following statements:-

All drawings are based upon site information supplied by third parties and as such their accuracy cannot be guaranteed. All features are approximate and subject to clarification by a detailed topographical survey, statutory service enquiries and confirmation of the legal boundaries.

The controlled version of this drawing should be viewed in DWF or PDF format not DWG or other formats. All prints of this drawing must be made in full colour.

Check all dimensions on site. Report any discrepancies in writing to CBLs Consultants before proceeding.

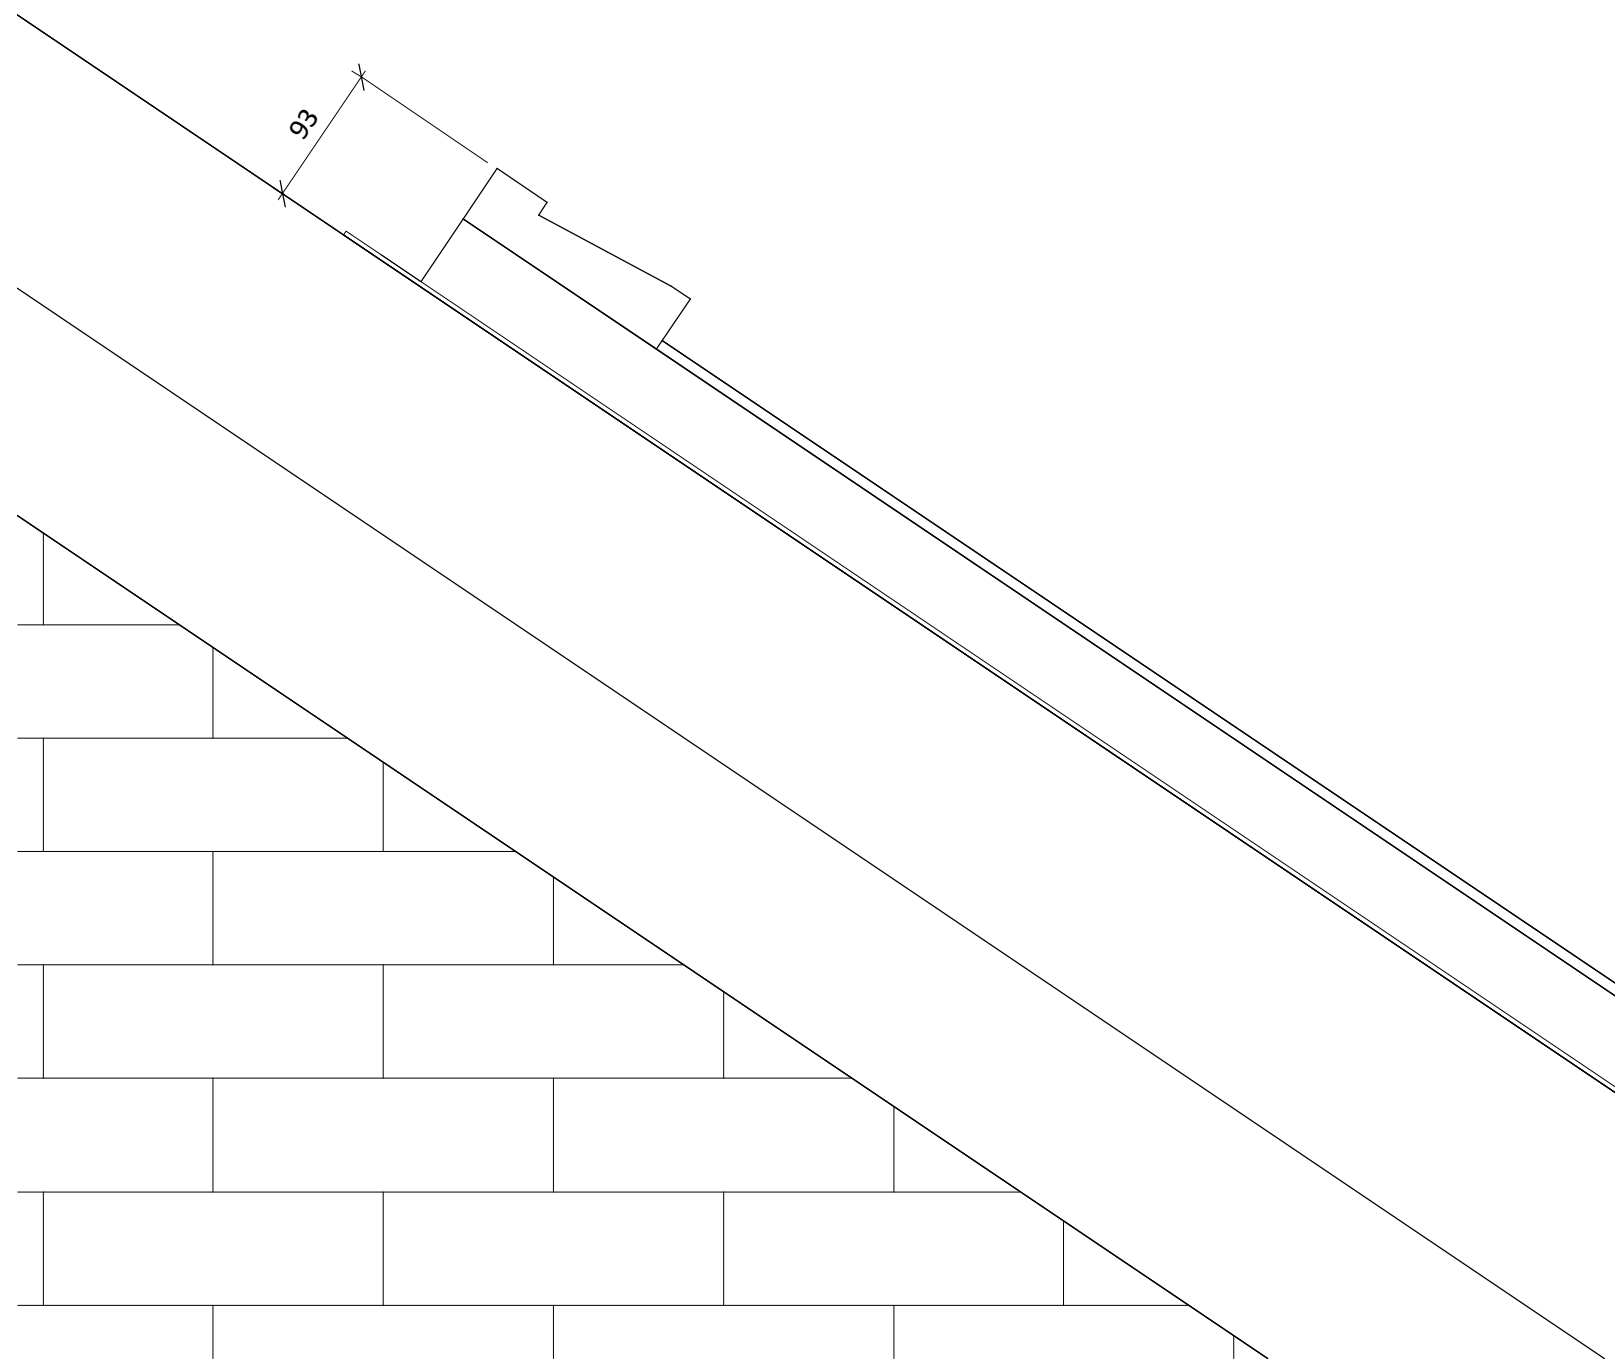

# Proposed Elevation Skylight Detail

1 : 5

Revision: P02  
Date: 06.07.2021  
Drawn By: EP  
Second Issue

Amendment

Status

**Planning**

Project

Miss Laila Amin  
Residential Extension  
451 Chertsey Road, TW2 6LS

Drawing

Other Element Information

Skylight Detail

Drawing No.

Project ID: CHERT1 - CBLs -00-ZZ-DR-A-8901

CBLs Project No. Scale at A3 Drawn By Status Revision

D\_0182- 1 : 5 EP S4 P01

info@cblsconsultants.co.uk  
www.cblsconsultants.co.uk

