

**NOTES**


- The Copy right of this drawing is the property of Create and must not be copied otherwise reproduced without written consent.
- The contractor is responsible for checking dimensions, tolerances and references. Any discrepancy to be verified with the Architect before proceeding with the works.
- Do not scale drawing. Figured dimensions to be worked to in all cases.

**FOR PLANNING**



**KEY**

- 30 MINS —
- 60 MINS —
- FD30S SEALS 30 MIN. FR. DOOR WITH SMOKE SEALS

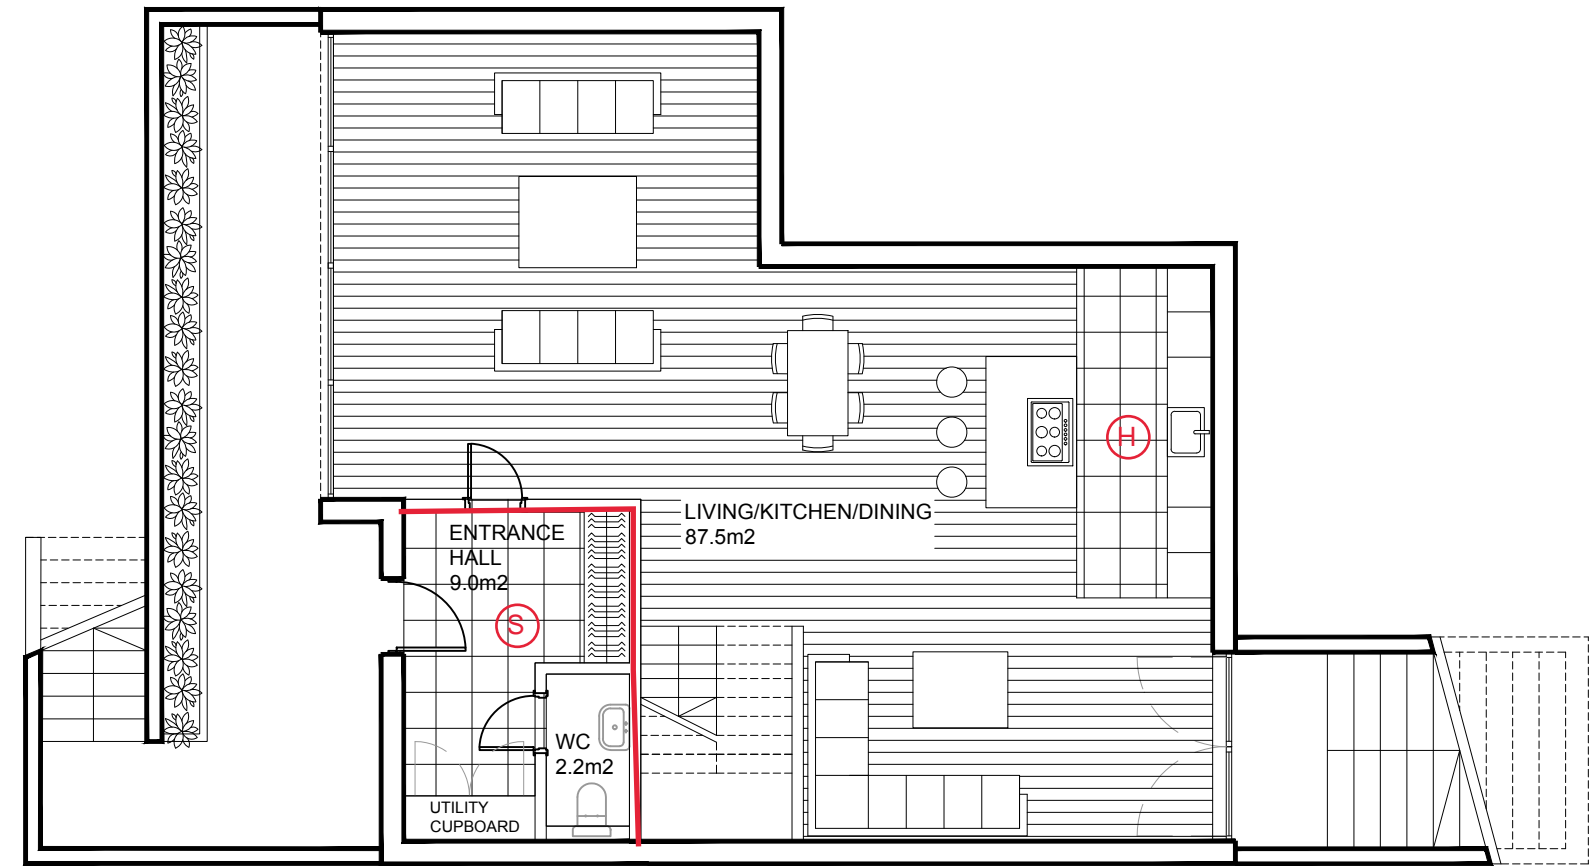

- 23.09.20 D Issue for planning / AP / MW
- 25.04.18 C Issue for planning / NC / MW
- 30.01.17 B Issue for planning / PG / MW
- 26.10.16 A Issue for comments / PG / MW

date	rev	revision/author/checker
------	-----	-------------------------

client  
Midco Holdings Ltd

project  
217 Kingston Road

drawing  
PLANNING APPLICATION  
PROPOSED  
LOWER GROUND FLOOR

drawing no	195 2 PL(20) P-1	rev	D
------------	------------------	-----	---

drawn	PG	checked	MW
-------	----	---------	----

scale @ A3	1:100	date	30.01.2017
------------	-------	------	------------

Scale 1:100



**CREATE**  
DESIGN + ARCHITECTURE  
Wiggleworth House,  
69 Southwark Bridge Road, London SE1 9EH  
T: +44 (0)20 7021 0267  
www.create-design.org