



Proposed Side Elevation 2

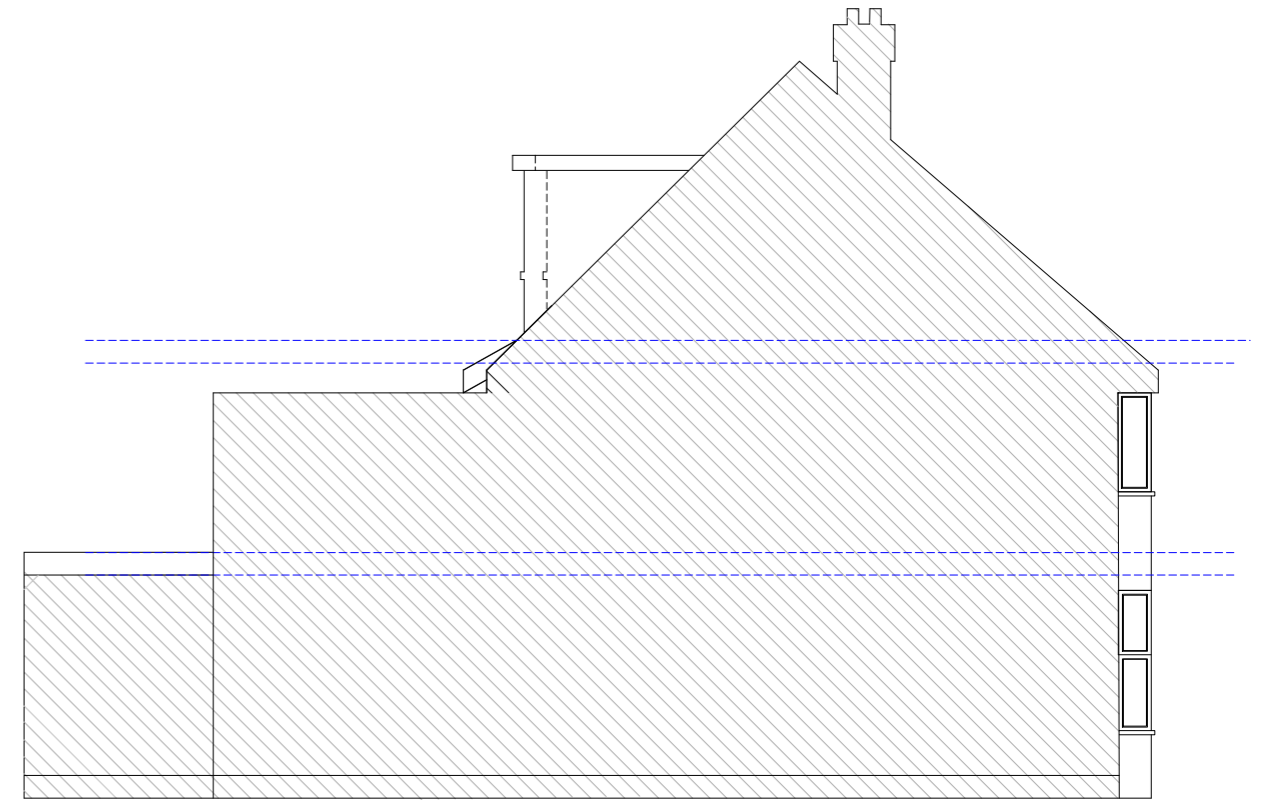


Proposed Side Elevation 1

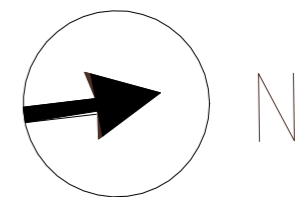

NOTES:
USE MEASURED DIMENSIONS ONLY - DO NOT SCALE FROM THIS DRAWING

REV.	REV DETAILS:	DATE:	REVISED BY:	CHECKED BY:

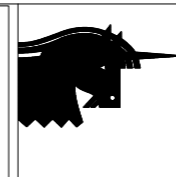

A . T . P . Architecture LLP
 Anchor House
 75-77 White Hart Lane
 Barnes, London
 SW13 0PW
 Tel: (020) 8876 8924
 e-mail: ra@atpa.co.uk

JOB:
16 Shottfield Avenue, East Sheen,
London SW14

CLIENT:
Mr and Mrs Sanji Auora

DRAWING TITLE:
Proposed Side Elevations

COMPUTER FILE: 958-010 . skf		
SCALE: 1: 100 @A3	DATE: July 2020	DRAWN BY:
DRAWING NO: 958-007	REV: P	