

MATERIAL PRECEDENTS



VM ZINC QUARTZ-ZINC OR SIMILAR APPROVED

TO ROOF, ENTRANCE CANOPY AND COPING FLASHING OVER BRICK GABLE PARAPETS COLOUR GREY



DARK STOCK BRICKS

T85 BROADWAY BLEND DARK FACING BRICK, FLEMISH BOND WITH SNAPPED HEADERS, LIME SHARP SAND PREMIX MORTAR, 3MM SQUARE RECESSED POINTING

RED RUBBER BRICKS

215 DEEP PREFORMED RED RUBBER BRICK (W T LAMB AND SONS) WINDOW ARCHES, REVEALS AND CILLS, LIME MORTAR MIX 4MM JOINTS, GABLE REDS TO BE SUSSEX HANDMADE WAVERLEY REDS



WINDOWS, DOORS, BRISE SOLEIL


ANODISED ALUMINIUM COLOUR GREY

DETAIL ELEVATION



ELEVATION

DETAIL SECTIONS

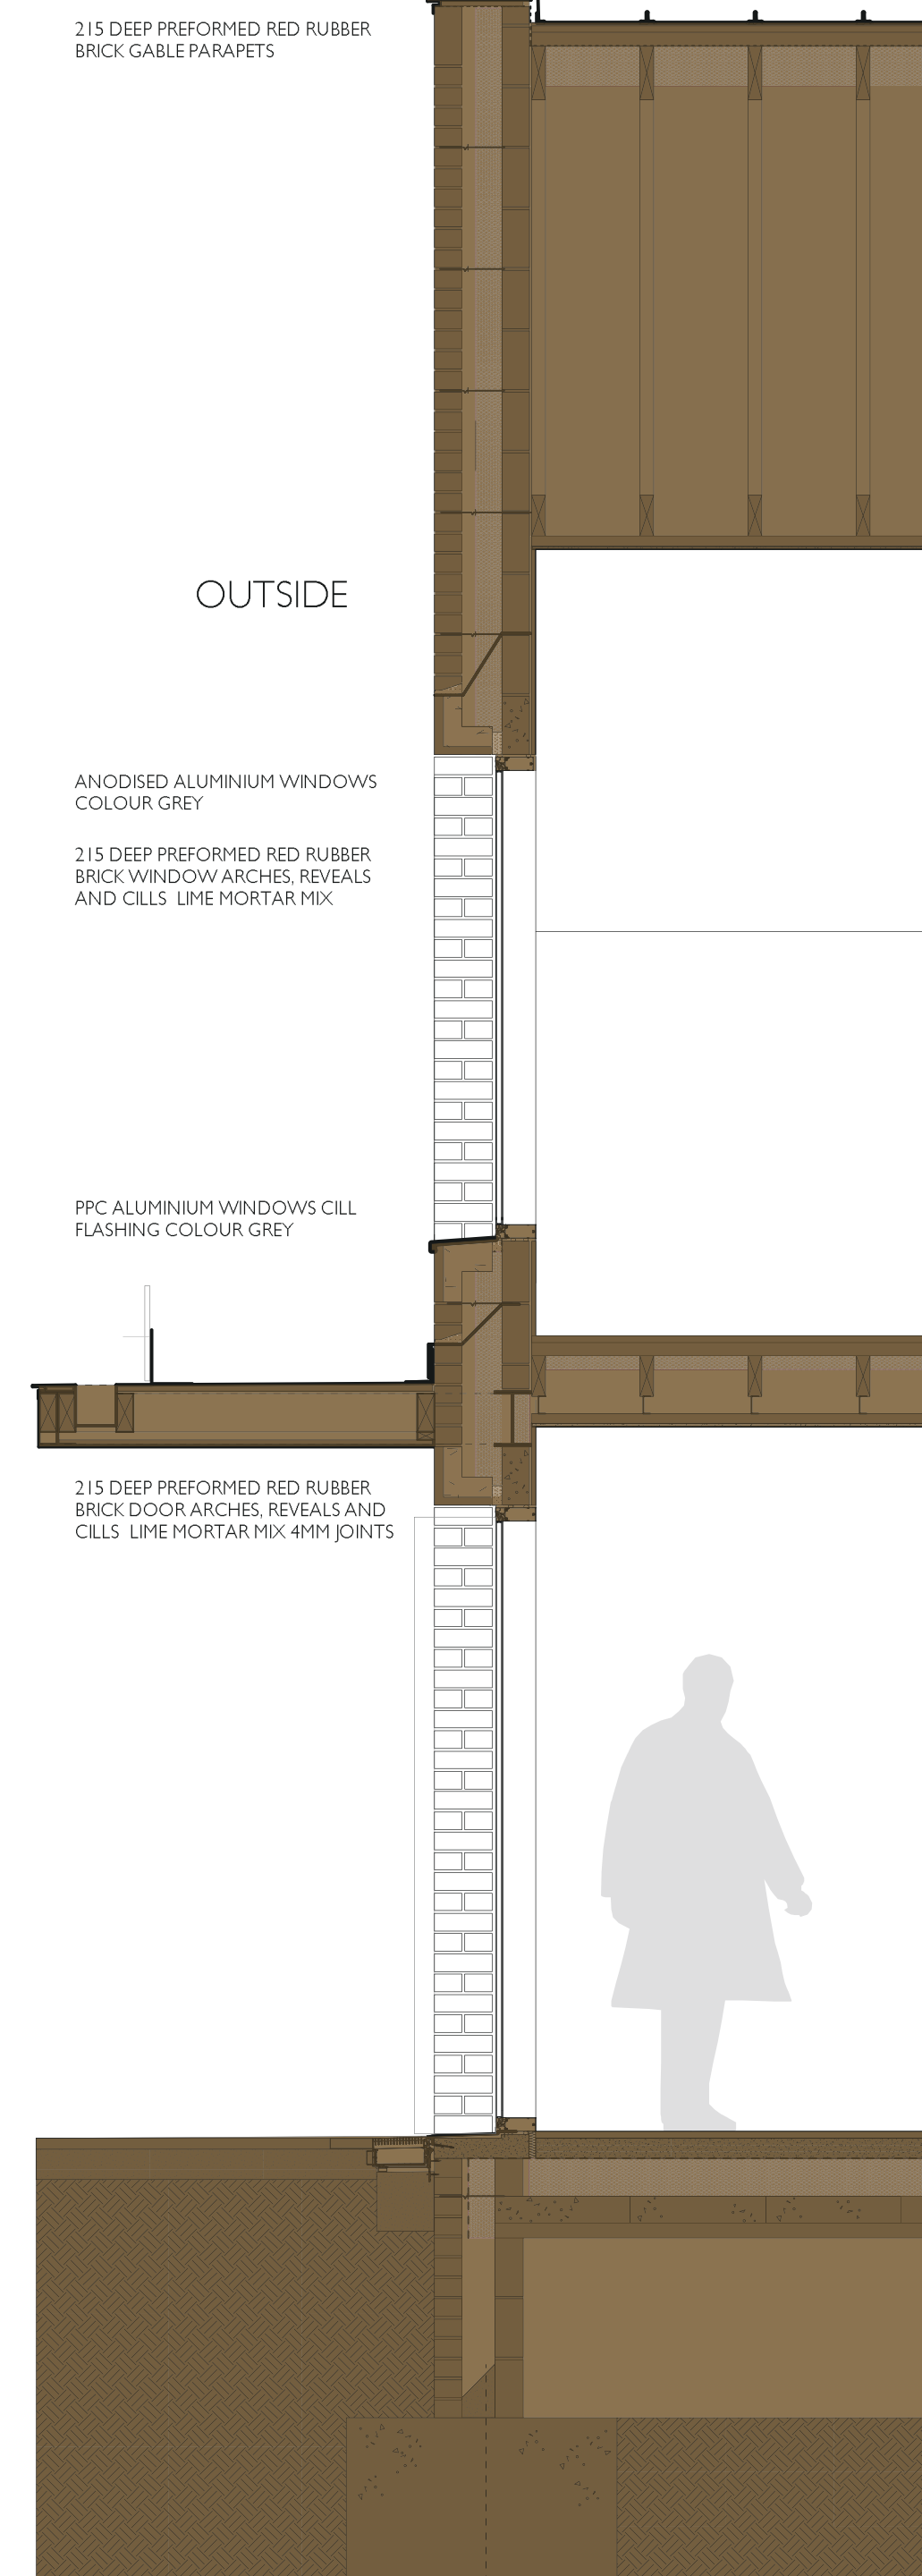

215 DEEP PREFORMED RED RUBBER BRICK GABLE PARAPETS

OUTSIDE

ANODISED ALUMINIUM WINDOWS COLOUR GREY

215 DEEP PREFORMED RED RUBBER BRICK WINDOW ARCHES, REVEALS AND CILLS, LIME MORTAR MIX

PPC ALUMINIUM WINDOWS CILL FLASHING COLOUR GREY

215 DEEP PREFORMED RED RUBBER BRICK DOOR ARCHES, REVEALS AND CILLS, LIME MORTAR MIX 4MM JOINTS


SECTION

DETAIL ELEVATIONS



VM ZINC QUARTZ-ZINC ROOF COLOUR GREY
INTEGRATED HIDDEN GUTTER

VM ZINC QUARTZ-ZINC RAINWATER GOODS COLOUR GREY

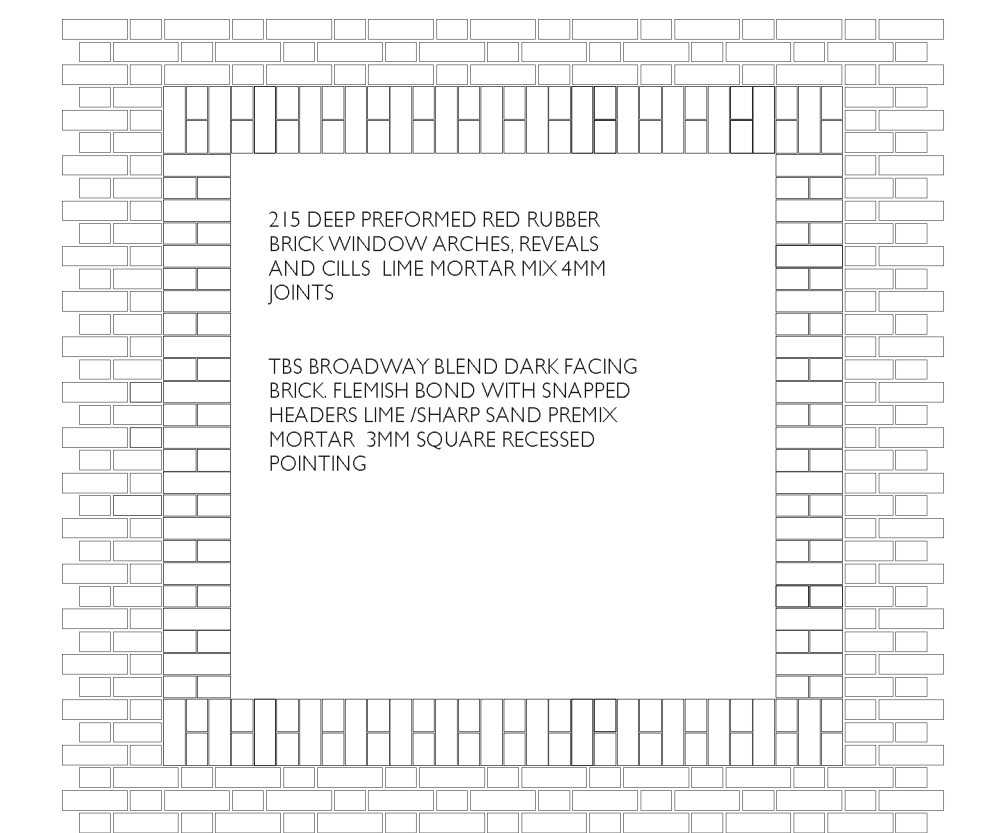

215 DEEP PREFORMED RED RUBBER BRICK WINDOW ARCHES, REVEALS AND CILLS, LIME MORTAR MIX 4MM JOINTS

T85 BROADWAY BLEND DARK FACING BRICK, FLEMISH BOND WITH SNAPPED HEADERS, LIME SHARP SAND PREMIX MORTAR, 3MM SQUARE RECESSED POINTING

ELEVATION

PLANNING

Project ELLERAY HALL SITE, TEDDINGTON		
Drawing MATERIALS, DETAIL ELEVATION AND SECTION		
Drawing No. EHT-06	Scale 1:25 @ A1	Date 16.04.2021

CLIVE CHAPMAN ARCHITECTS
SUSTAINABILITY CONSULTANTS
4 EEL PIE ISLAND
TWICKENHAM, MIDDLESEX
TW1 3DY
TELEPHONE 020 8891 4837
EMAIL INFO@CCAR.CO.UK
WEBSITE WWW.CCAR.CO.UK