
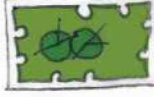


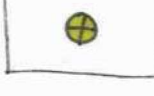
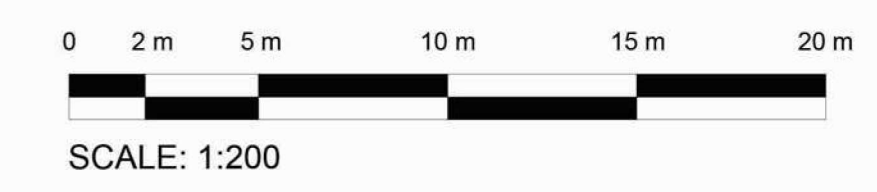



- KEY:
-  PROPOSED TREES
 -  PROPOSED SHRUBS: TO INCLUDE SENSORY PLANTING & PLANTS SALVAGED FROM EXISTING SITE. SALVAGED PLANTS INCLUDE ACERS, HYDRANGEA, HEBE, ROSES & HERBACEOUS PLANTS.
 -  PROPOSED NATIVE HEDGEROW TO MIDDLE LANE BOUNDARY.
 -  PROPOSED BIRD BOXES WITHIN GARDEN ON WALLS & TRELLIS. (X5).
 -  PROPOSED INVERTEBRATE HOTEL ON WALL (X2)
- REFER TO BSQ ECOLOGY REPORT FOR FULL DETAILS OF ECOLOGICAL ENHANCEMENTS.

HEDGES
 MIXED NATIVE HEDGE - TROUGH INSTANT PLANTING
 HEIGHT: 100/120CM RANDOM MIX: BLACKTHORN, FIELD MAPLE, HAZEL, PLUM CHERRY, CRAB APPLE, PRIVET, DOGWOOD, ROWAN, HOLLY OR SPINDLE



Letter Revision	By	Date

the landscape partnership <small>landscape architecture urban design environmental planning</small>	
Project	Bedford 01234 261315 <input checked="" type="checkbox"/>
	Woodbridge 01394 380509 <input type="checkbox"/>
	London 020 3092 4141 <input type="checkbox"/>
	Norwich 01603 230777 <input type="checkbox"/>
Drawing	Job No. B21028
	Dwg. No. 101
	Scale 1:200@A2
	Drawn DT
	Checked JB
	Date 21.04.2021
Status	North
Planning	

Do not scale off drawing. All dimensions & Levels are to be checked on site. Any discrepancies must be reported to the landscape architect immediately.
 Copyright THE LANDSCAPE PARTNERSHIP LTD