


Notes

THIS SURVEY HAS BEEN PREPARED WITH A SCALING ACCURACY FOR A PLOT AT A SCALE OF 1/100

ALL LEVELS ARE IN METRES DERIVED FROM GPS TRANSFORMATION OSGM15


THE CO-ORDINATES ARE DERIVED FROM THE ORDNANCE SURVEY ACTIVE STATION NETWORK OSTN15 (BASE STATION STD1)

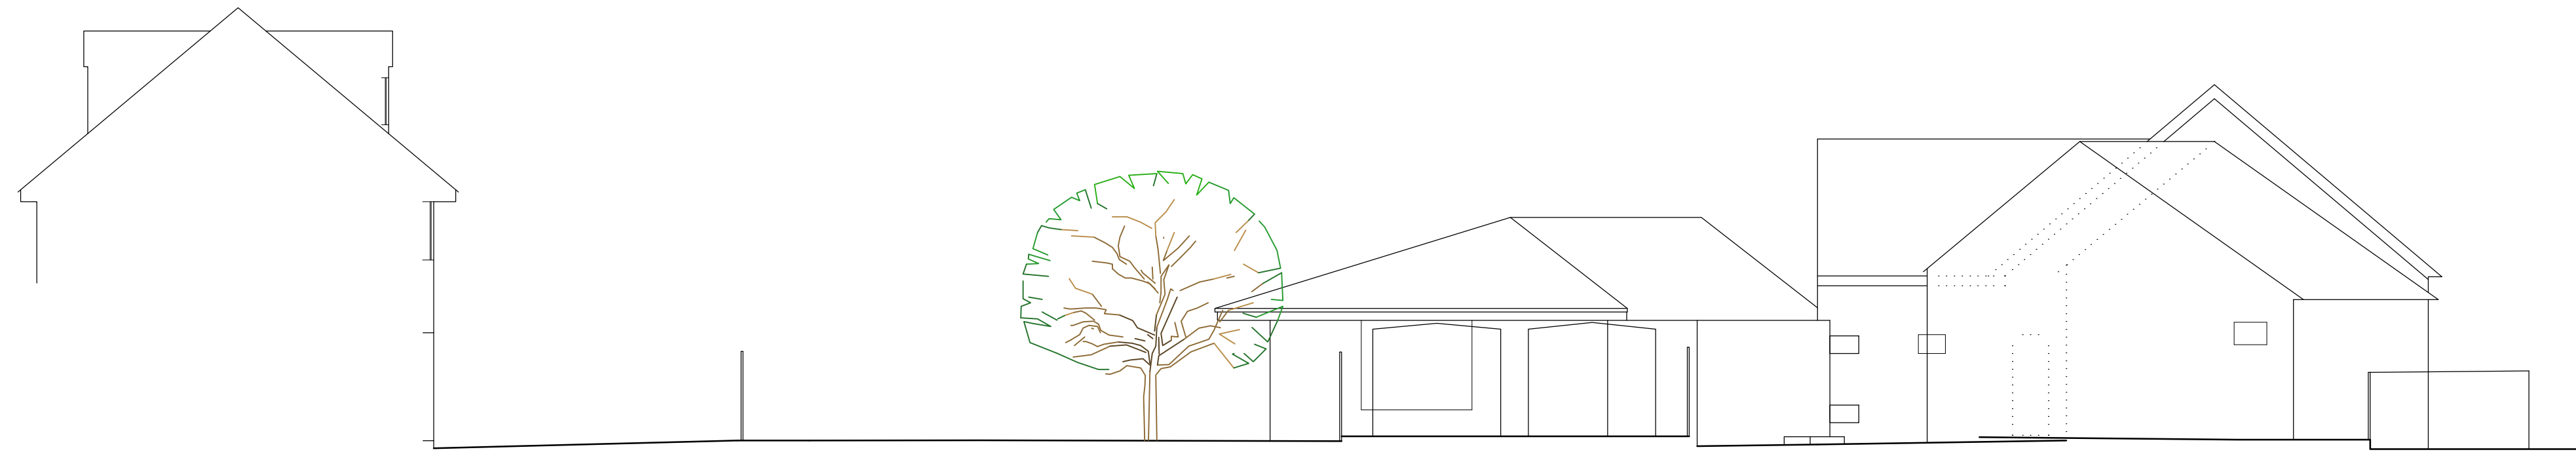

(No.53)

(ELLERAY HALL)

ELEVATION F - F
A.O.D. 3.00m

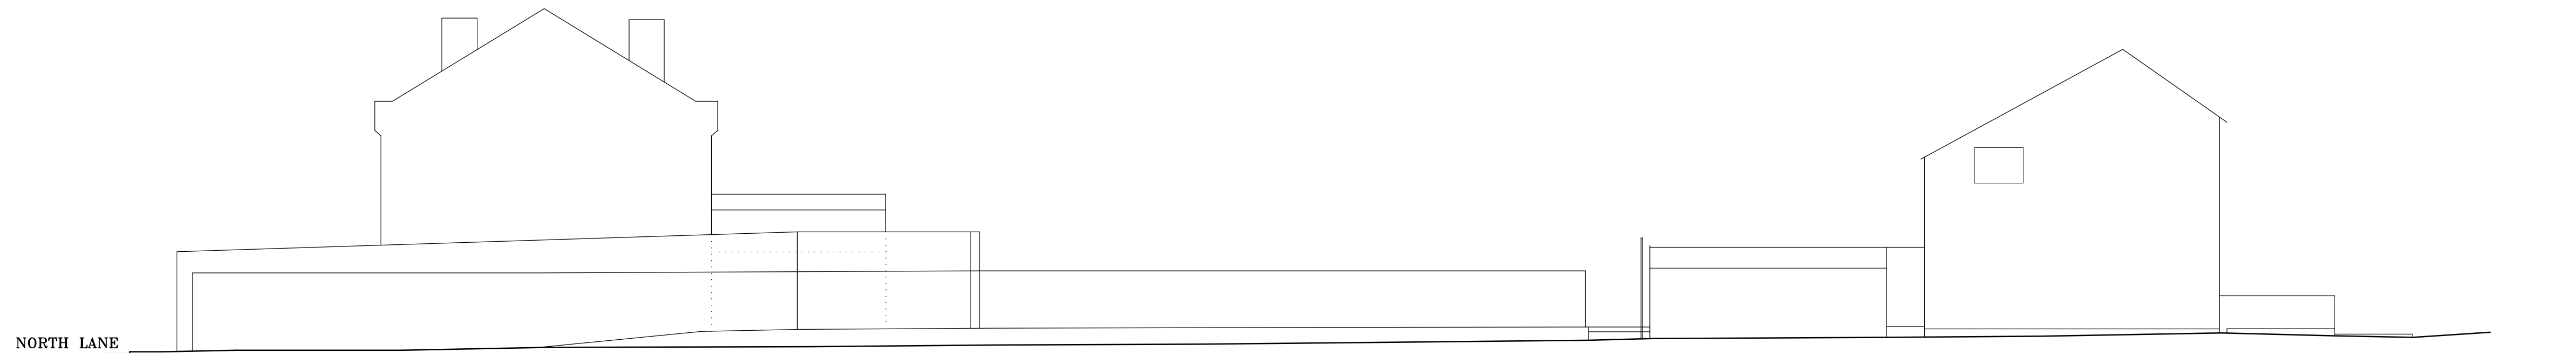


NORTH LANE

(side of No.21)

(side of No.26)

(ELLERAY ROAD)

ELEVATION G - G
A.O.D. 3.00m

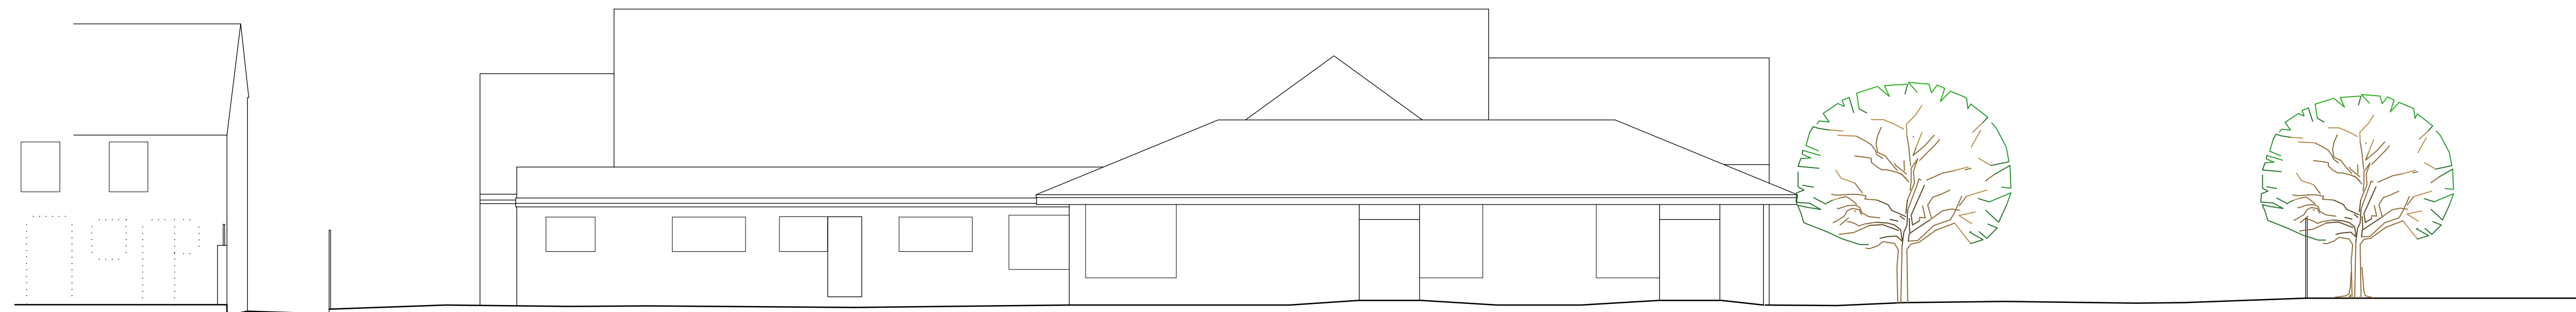


(rear of No.26)

MIDDLE LANE

(ELLERAY HALL)

ELEVATION H - H
A.O.D. 3.00m

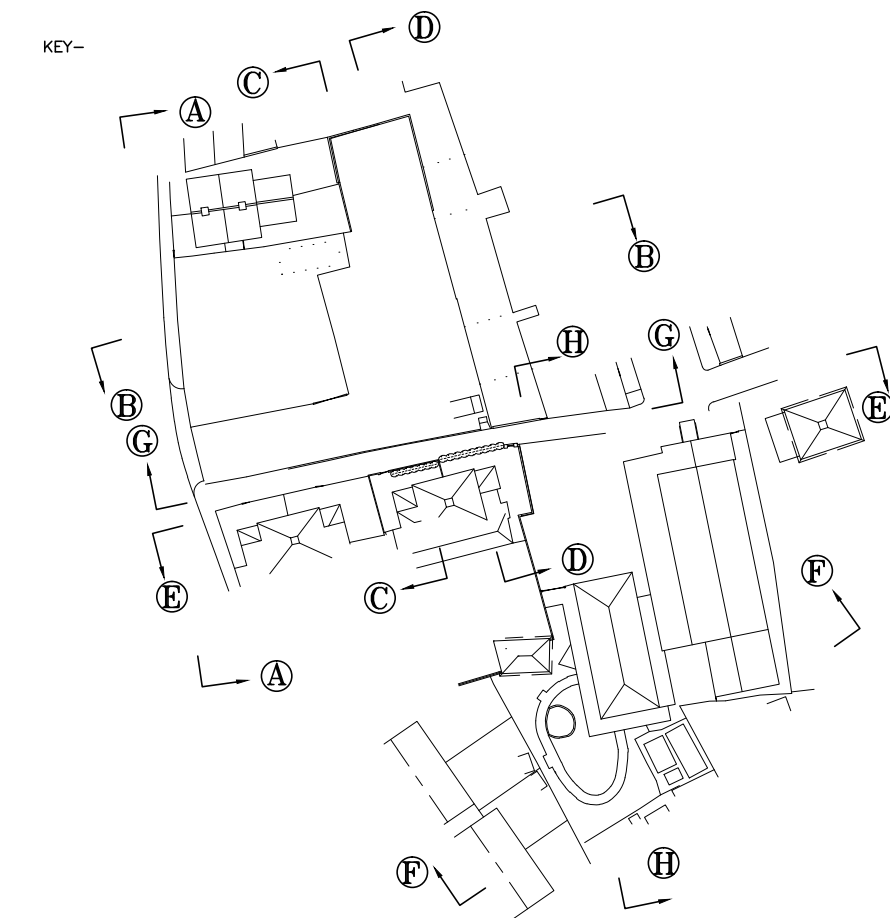

SJH/MJM © ON CENTRE SURVEYS LTD. 2019 ACAD

job **ELLERAY HALL/NORTH LANE CAR PARK EAST**
ELLERAY ROAD
TEDDINGTON
TW11 0HG

client **CLIVE CHAPMAN ARCHITECTS**
ON BEHALF OF
LONDON BOROUGH OF RICHMOND UPTON THAMES

title OUTLINE STREET ELEVATIONS	dwg no. 26364A/4
------------------------------------	---------------------

scale 1/100	date 15th AUGUST 2019
----------------	--------------------------

ON CENTRE SURVEYS LTD.
LAND & BUILDING SURVEYORS
GEODETTIC ENGINEERS
2 CHARLES COURT, BUDBROOKE ROAD, WARMCK CV34 5LZ
TEL: 01926 494294
E-MAIL: info@oncentre.co.uk
A member of The Survey Association

