


Notes

THIS SURVEY HAS BEEN PREPARED WITH A SCALING ACCURACY FOR A PLOT AT A SCALE OF 1/100

ALL LEVELS ARE IN METRES DERIVED FROM GPS TRANSFORMATION OSGM15

THE CO-ORDINATES ARE DERIVED FROM THE ORDNANCE SURVEY ACTIVE STATION NETWORK OSTN15 (BASE STATION ST01)

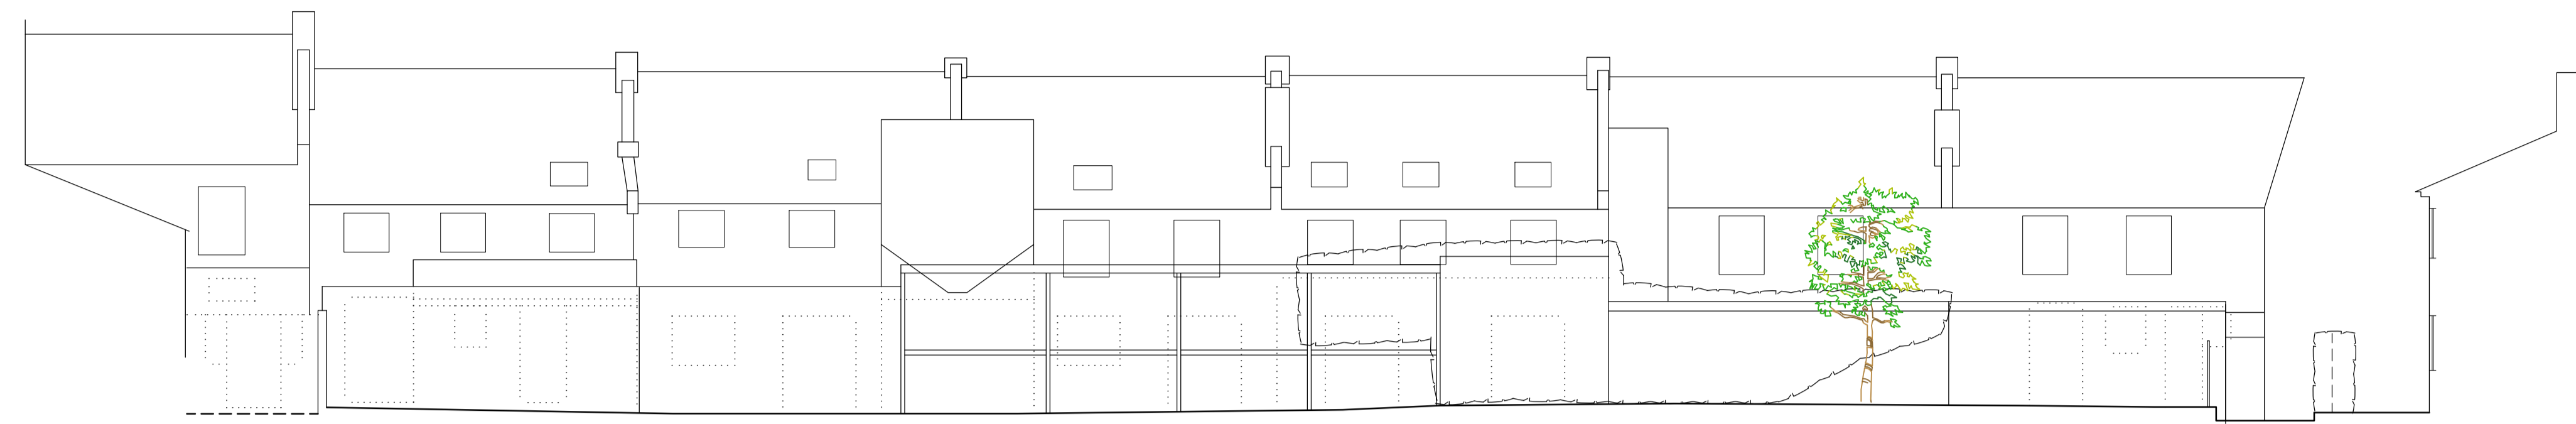

(No.16)

(No.20)

(No.26)

MIDDLE LANE

(No.21)

**ELEVATION D - D** (rear of ELLERAY ROAD)  
A.O.D. 3.00m



(No.15)

(ELLERAY HALL)



(No.21)

(No.23)

(No.25)

(No.27)

**ELEVATION E - E**  
A.O.D. 3.00m

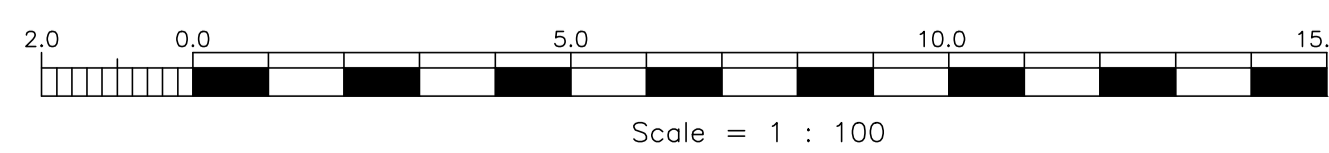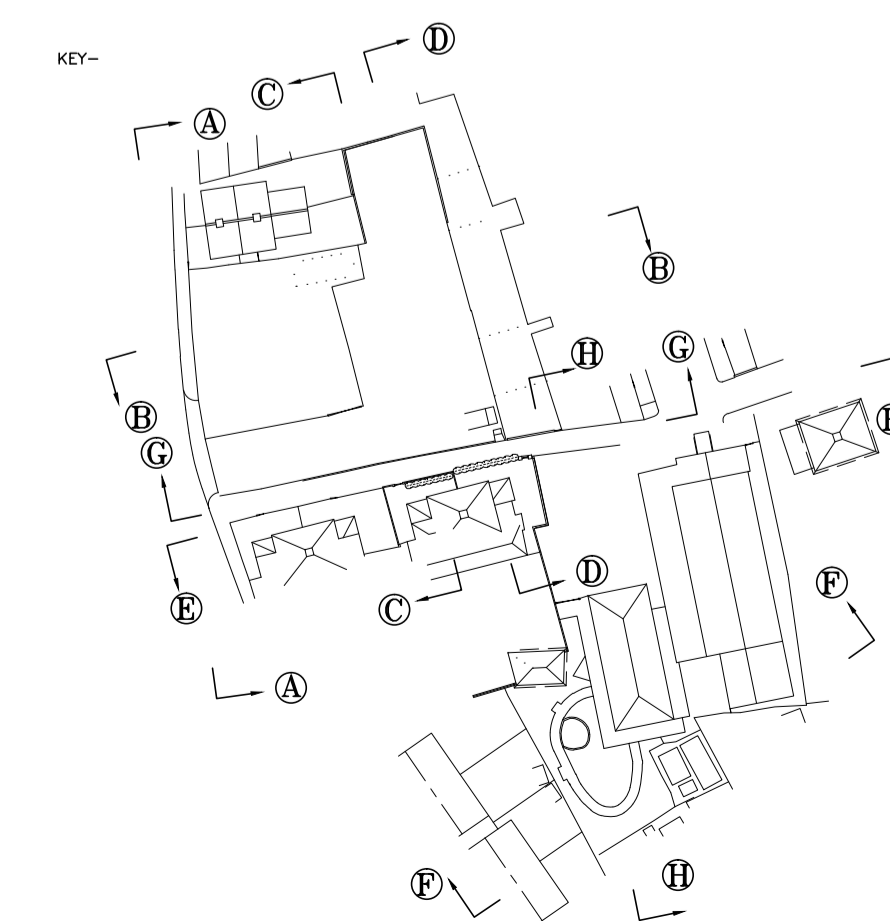

SJH/MJM © ON CENTRE SURVEYS LTD. 2019 ACAD

job **ELLERAY HALL/NORTH LANE CAR PARK EAST**  
**ELLERAY ROAD**  
**TEDDINGTON**  
**TW11 OHG**

client **CLIVE CHAPMAN ARCHITECTS**  
ON BEHALF OF  
**LONDON BOROUGH OF RICHMOND UPTON THAMES**

title OUTLINE STREET ELEVATIONS	dwg no. 26364A/3
------------------------------------	---------------------

scale 1/100	date 15th AUGUST 2019
----------------	--------------------------

**ON CENTRE SURVEYS LTD.**  
LAND & BUILDING SURVEYORS  
GEODETIC ENGINEERS  
2 CHARLES COURT, GUDBROOKE ROAD, WARMICK CV34 5LZ  
TEL: 01926 494294  
E-MAIL: info@oncentre.co.uk  
A member of The Survey Association