



Notes

THIS SURVEY HAS BEEN PREPARED WITH A SCALING ACCURACY FOR A PLOT AT A SCALE OF 1/100


ALL LEVELS ARE IN METRES DERIVED FROM GPS TRANSFORMATION OSGM15
 THE CO-ORDINATES ARE DERIVED FROM THE ORDNANCE SURVEY ACTIVE STATION NETWORK OSTN15 (BASE STATION ST01)

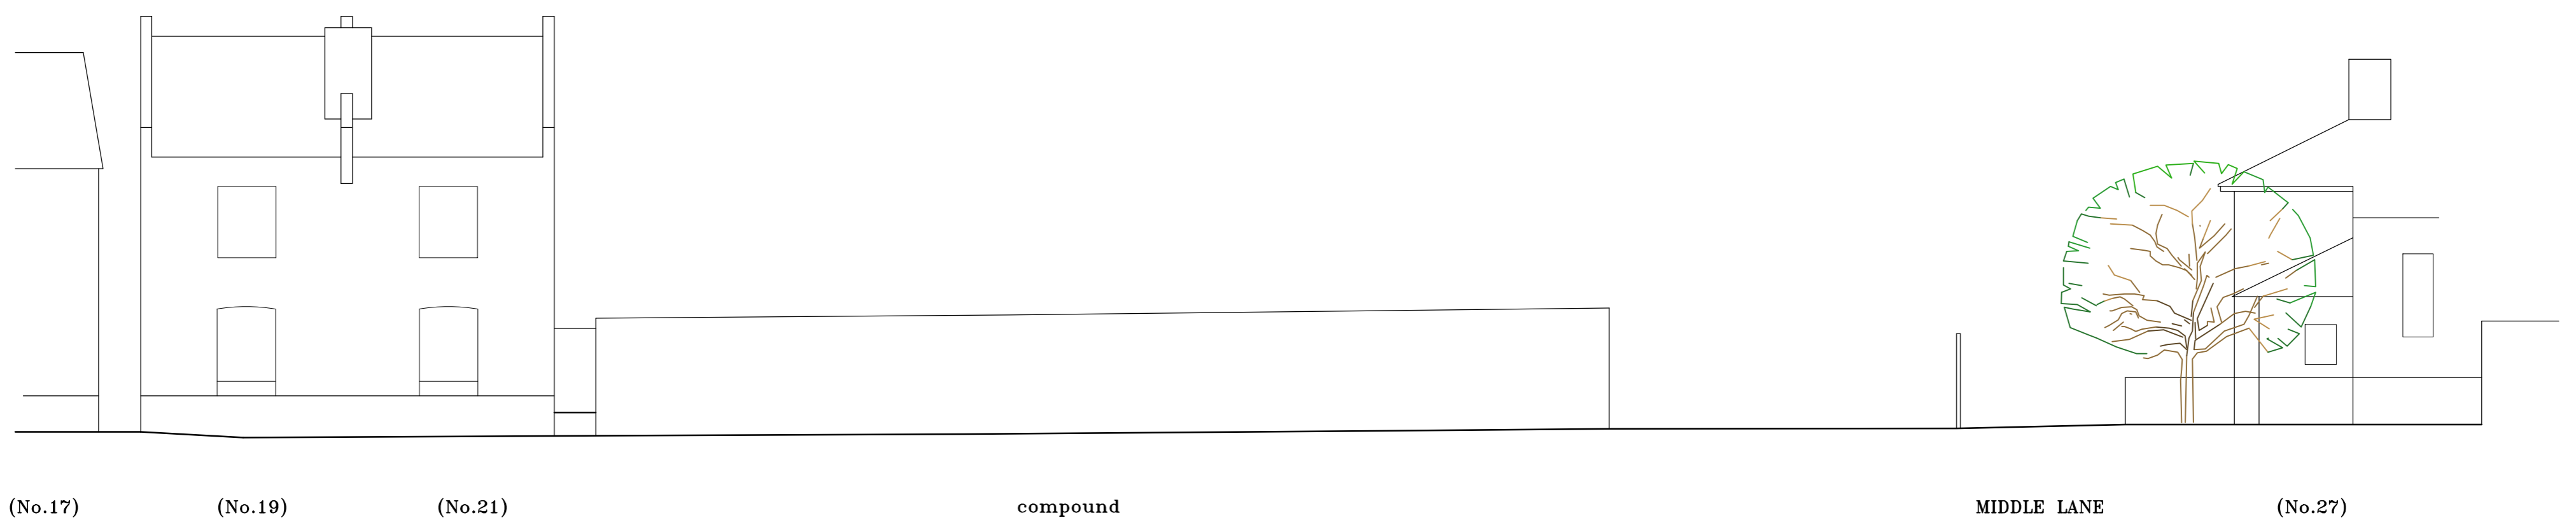



ELEVATION A - A (NORTH LANE)
 A.O.D. 3.00m

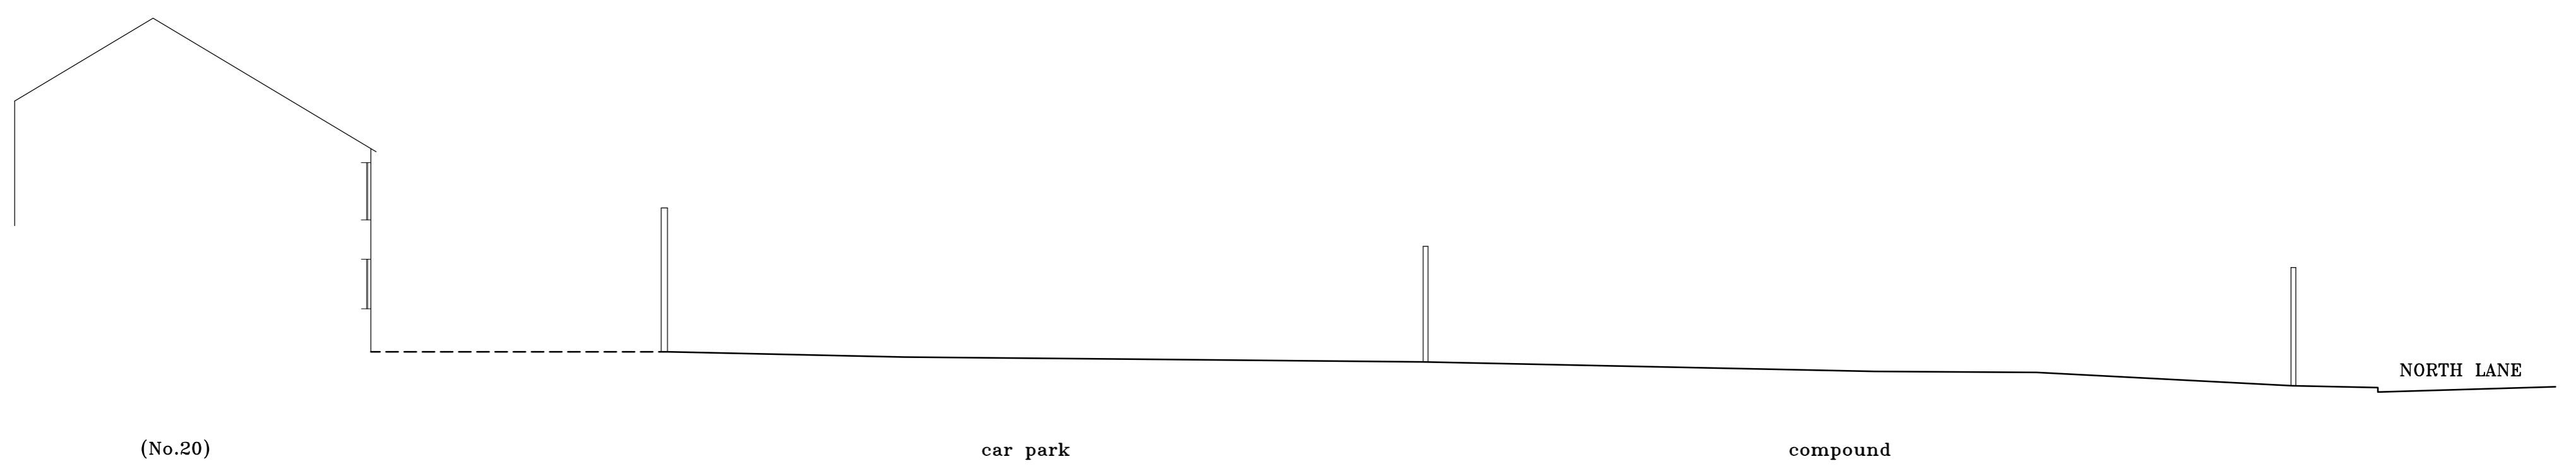

ELEVATION B - B
 A.O.D. 3.00m

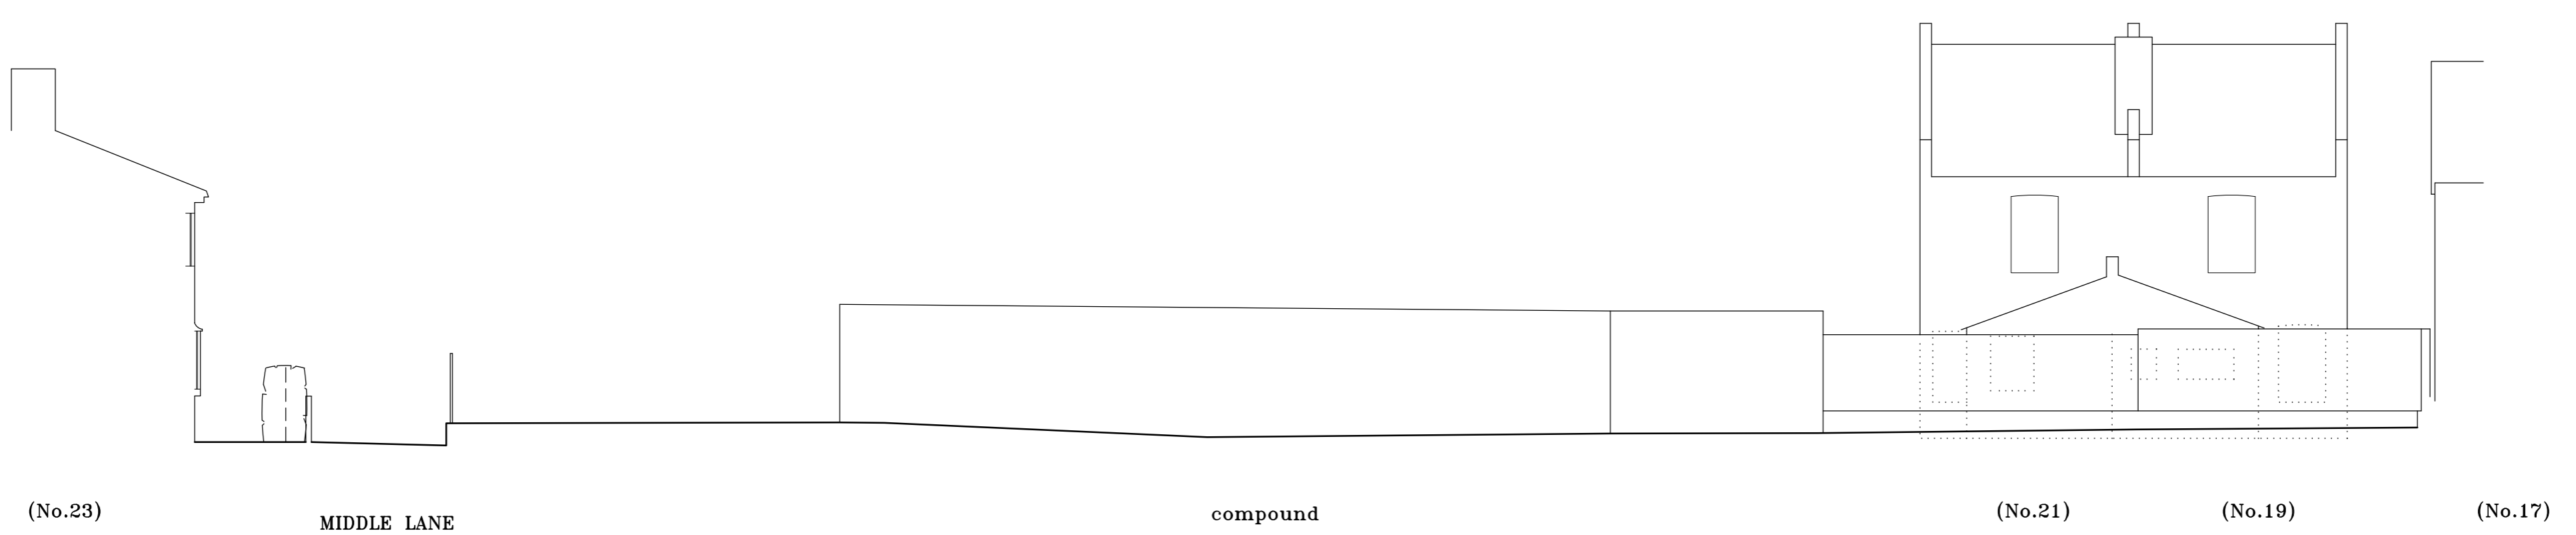

ELEVATION C - C
 A.O.D. 3.00m

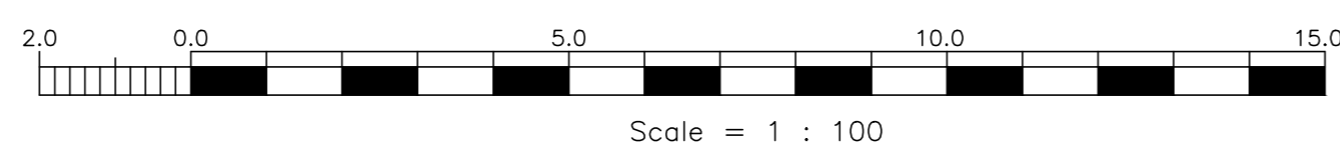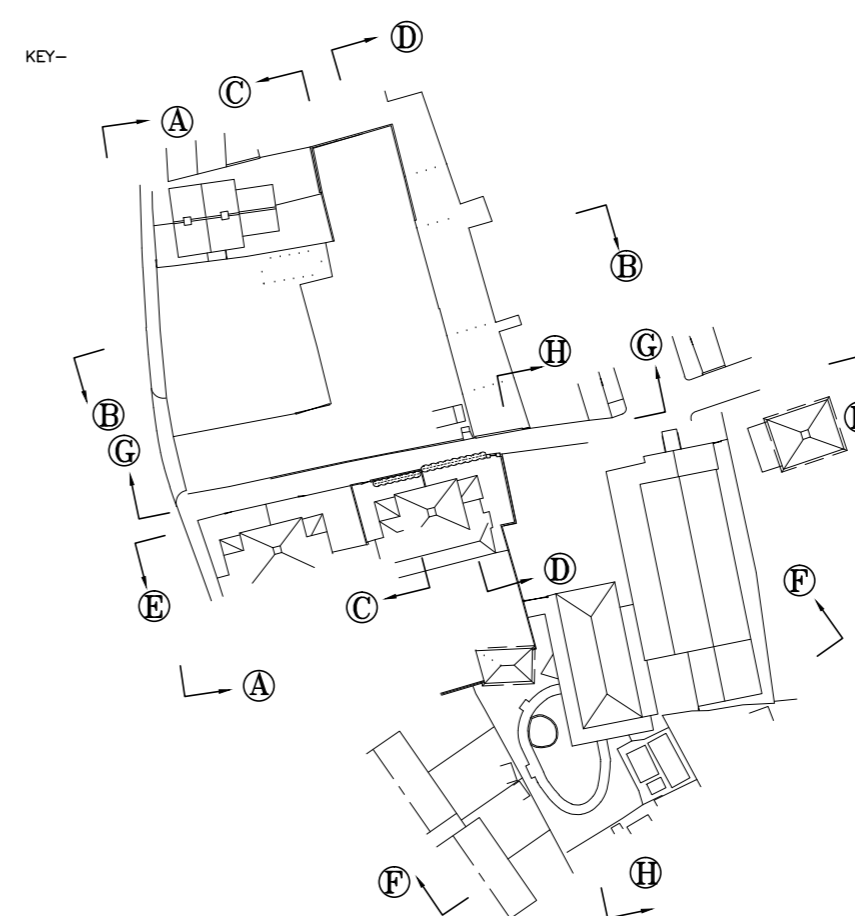

SJH/MJM © ON CENTRE SURVEYS LTD. 2019 ACAD

job **ELLERAY HALL/NORTH LANE CAR PARK EAST**
 ELLERAY ROAD
 TEDDINGTON
 TW11 0HG

client **CLIVE CHAPMAN ARCHITECTS**
 ON BEHALF OF
LONDON BOROUGH OF RICHMOND UPTON THAMES

title OUTLINE STREET ELEVATIONS	dwg no. 26364A/2
------------------------------------	---------------------

scale 1/100	date 15th AUGUST 2019
----------------	--------------------------

ON CENTRE SURVEYS LTD.
 LAND & BUILDING SURVEYORS
 GEODETIC ENGINEERS
 2 CHARLES COURT, BUBROOKE ROAD, WARWICK CV34 5LZ
 TEL: 01926 494294
 E-MAIL: info@oncentre.co.uk
 A member of The Survey Association