

THIS SURVEY HAS BEEN PREPARED WITH A SCALING ACCURACY FOR A PLOT AT A SCALE OF 1/200

ALL LEVELS ARE IN METRES DERIVED FROM GPS TRANSFORMATION OSGM15

THE CO-ORDINATES ARE DERIVED FROM THE ORDNANCE SURVEY ACTIVE STATION NETWORK OSTN15 (BASE STATION ST01)


ALL TREE HEIGHTS AND SPREADS ARE APPROXIMATE

WE HAVE TRIED TO IDENTIFY TREE TYPES, HOWEVER IF TREE SPECIES ARE CRITICAL SPECIALIST ADVICE SHOULD BE GAINED.

DRAINAGE PIPE SIZES HAVE BEEN MEASURED FROM THE SURFACE, CHAMBER ACCESS HAS NOT BEEN GAINED FOR SAFETY REASONS, THEREFORE SIZES SHOULD BE REGARDED AS APPROXIMATE

- bl bed level
- cl cover level
- il invert level
- tl threshold level
- utl unable to lift
- wl water level

STA No.	EASTINGS	NORTHINGS	LEVEL	TYPE
ST01	515701.594	170866.709	8.971	pin
ST02	515700.024	170850.585	9.002	pin
ST03	515701.603	170839.730	8.978	pin
ST04	515702.623	170822.520	9.135	pin
ST05	515705.956	170833.937	8.972	peg
ST06	515713.451	170837.264	8.934	pin
ST07	515726.485	170839.444	9.113	pin
ST08	515724.182	170855.304	8.872	peg
ST09	515718.131	170879.718	8.895	pin
ST10	515677.290	170877.056	9.022	pin
ST11	515674.072	170900.777	8.856	pin
ST12	515644.708	170860.738	8.420	pin
ST13	515642.857	170892.061	8.142	pin
ST14	515642.477	170905.081	8.120	pin

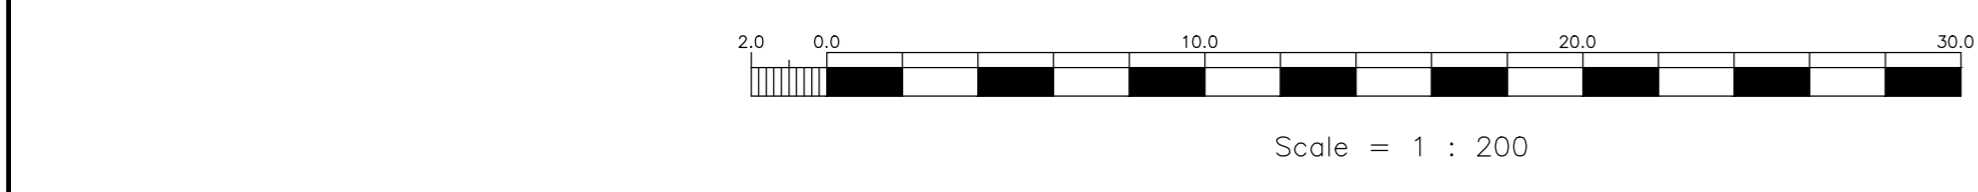

SJH/MM © ON CENTRE SURVEYS LTD. 2019 ACAD

job
ELLERAY HALL/NORTH LANE CAR PARK EAST
ELLERAY ROAD
TEDDINGTON
TW11 0HG

client
CLIVE CHAPMAN ARCHITECTS
 ON BEHALF OF
LONDON BOROUGH OF RICHMOND UPTON THAMES

title	LAND SURVEY	dwg no.	26364A/1
-------	-------------	---------	----------

scale	1/200	date	15th AUGUST 2019
-------	-------	------	------------------

ON CENTRE SURVEYS LTD.
 LAND & BUILDING SURVEYORS
 GEODETIC ENGINEERS
 2 CHARLES COURT, BUBROOKE ROAD, WARWICK CV34 5LZ
 TEL: 01926 494294
 E-MAIL: info@oncentre.co.uk
 A member of The Survey Association