





47 FIELDING AVENUE
EXISTING DWELLING

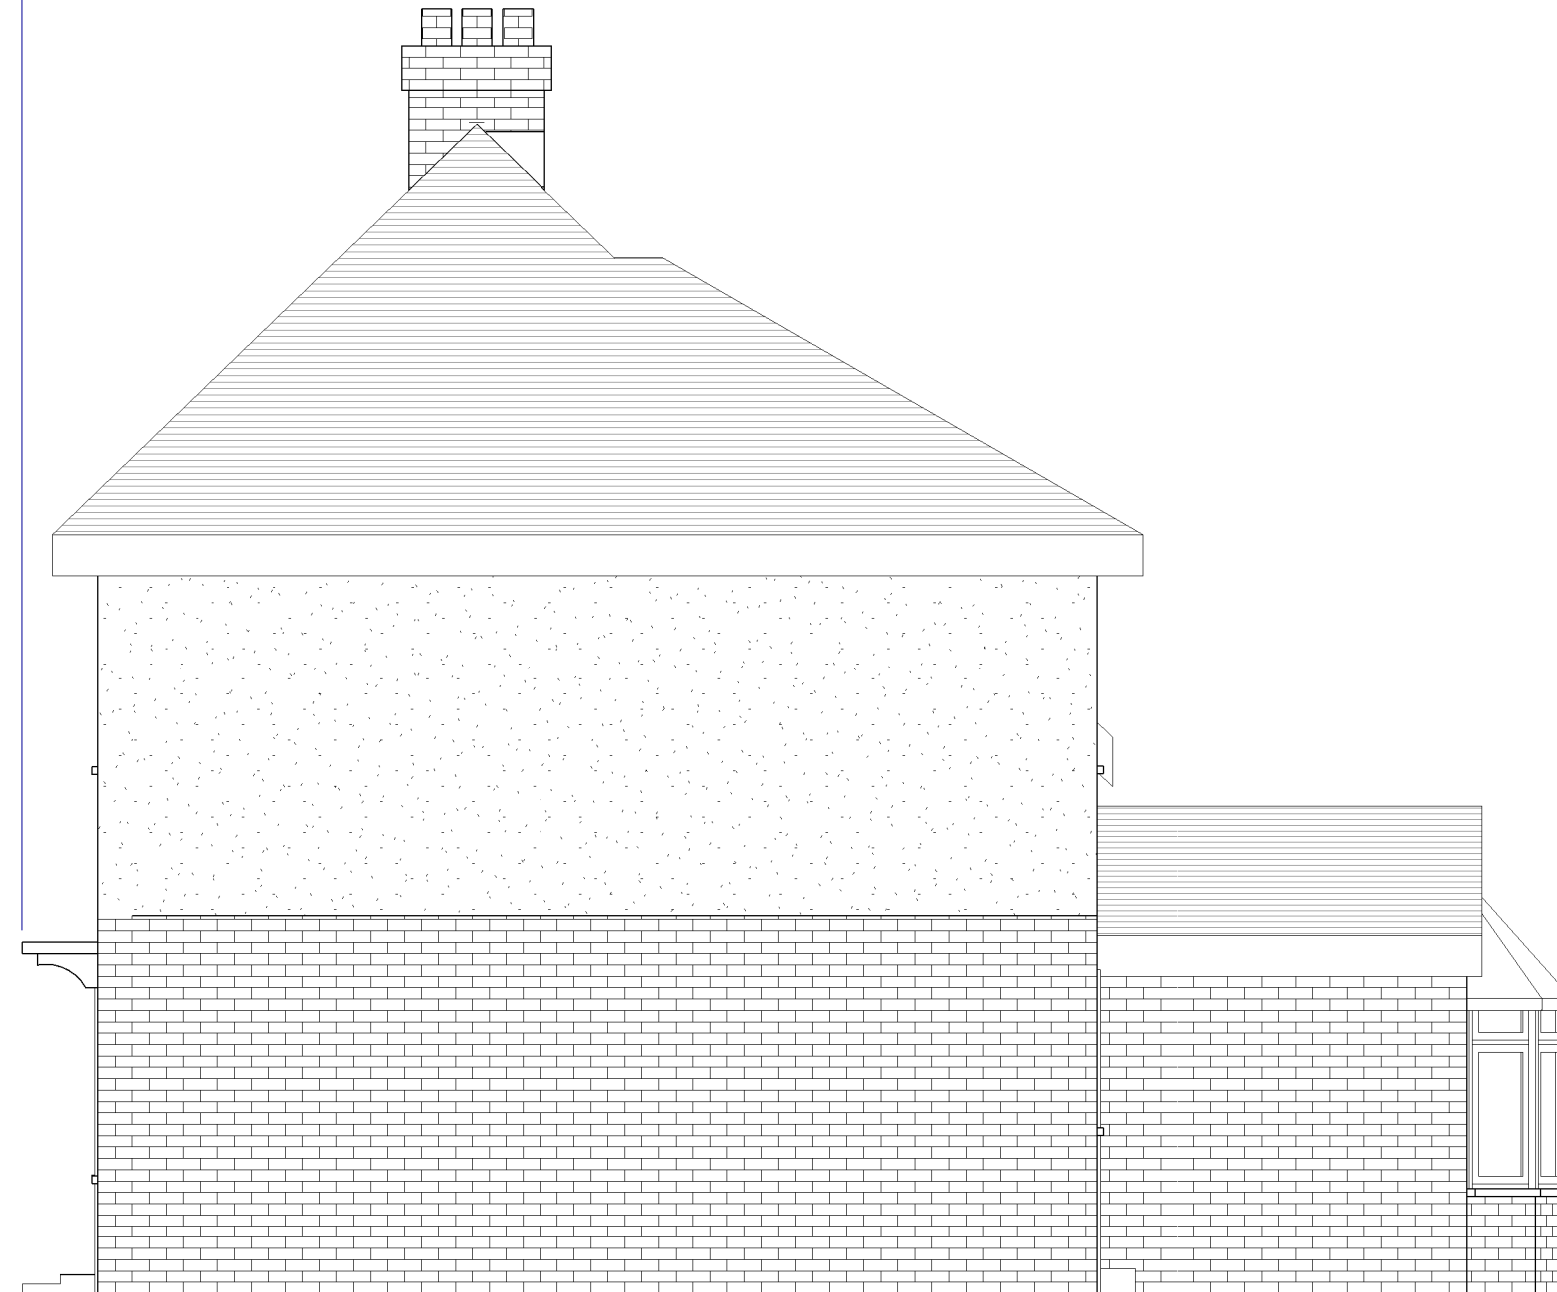

EXISTING FLANK ELEVATION 02
1 : 50

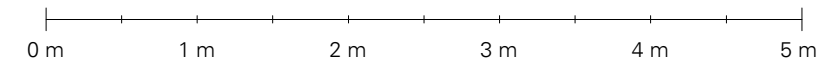

IKECTURE
RIBA CHARTERED ARCHITECTS

Revision Date Description Author

STAGE 3
PLANNING

Client
MELINDA & CLIVE

Project address
**47 FIELDING AVENUE,
TWICKENHAM, TW2 5LZ**

Date **05 JUL 21** Scale **1 : 50**

THE CONTRACTOR IS RESPONSIBLE FOR CHECKING DIMENSIONS, TOLERANCES AND REFERENCES.

IKECTURE TO BE NOTIFIED IN WRITING OF ANY DISCREPANCIES BEFORE PROCEEDING WITH THE WORKS ON SITE OR OFF-SITE FABRICATION.

DO NOT SCALE FROM DRAWINGS. FIGURED DIMENSIONS TO BE WORKED TO IN ALL CASES.

THIS IS A COPYRIGHT DRAWING, NOT TO BE COPIED OR REPRODUCED WITHOUT THE WRITTEN PERMISSION FROM IKECTURE.

**EXISTING FLANK
ELEVATION 02**

Project no.	Drawing no.	Rev.
292	EX.08	