

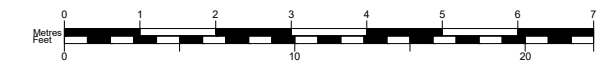


NOTES:
- DO NOT SCALE OFF THIS DRAWING

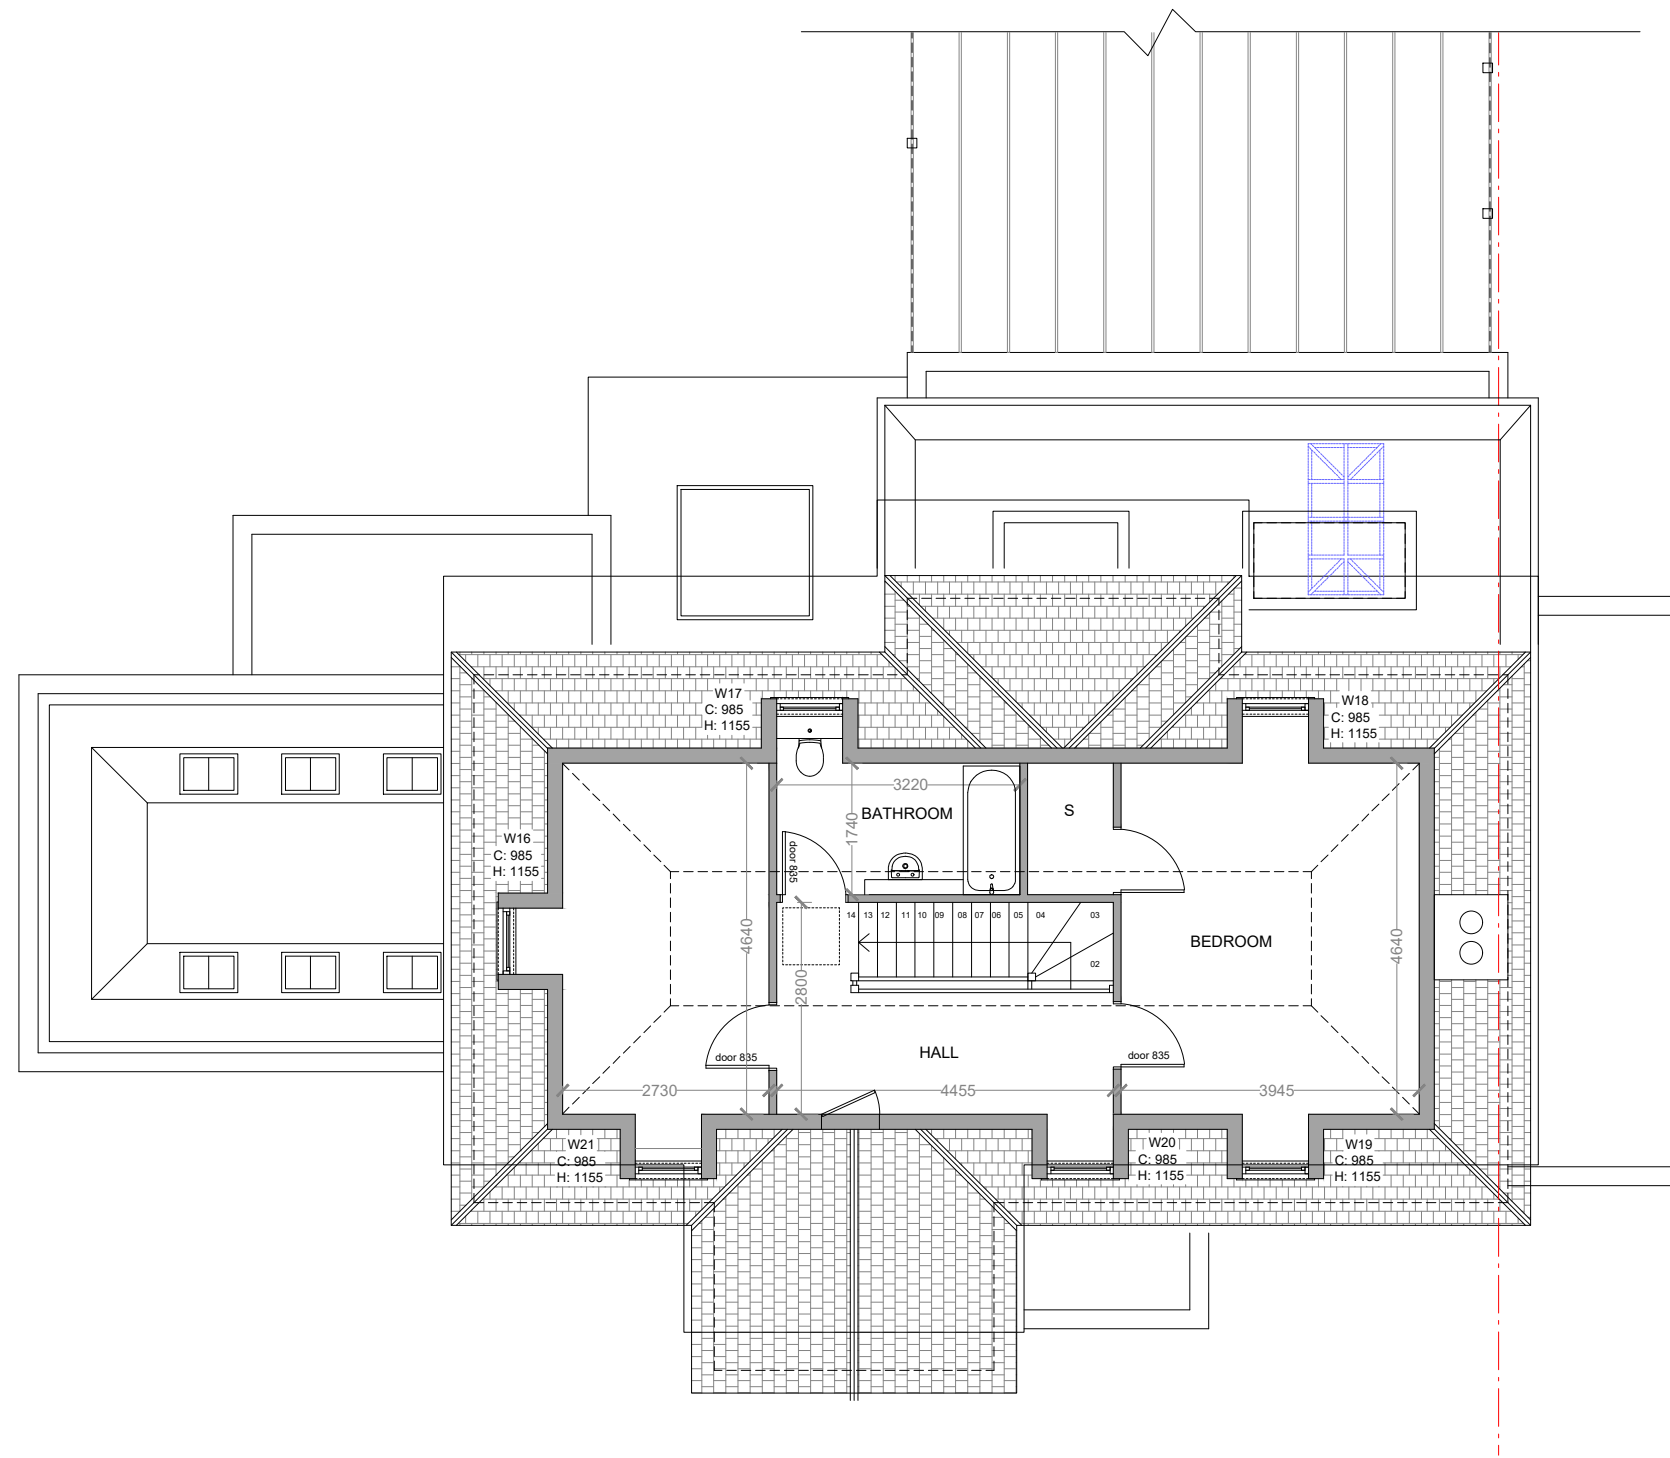

- Existing retained
- Existing to be removed
- Proposed

- Revisions:
- 06.03.20 FIRST ISSUE
 - 17.09.20 - Rev. A - Revised drawings issued to client for comment
 - 22.09.20 - Rev. B - Drawings issued to planning
 - 17.03.21 - Rev. C - Revised drawings issued to client for comment
 - 24.06.21 - Rev. D - Revised drawings issued to planner

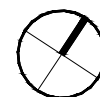

LOCATION 20 Chalmers Way Richmond TW1 1QG	CLIENT Sarah Lancashire	DRAWN BY NA	DRAWING TITLE Proposed loft plan	JOB No 2425	SIZE A3	50°North Architecture Sustainability Design
	SCALE 1:100 @ A3	STATUS Planning		CHECKED BY TB/LB	DRAWING No 022	
JOB DESCRIPTION First floor rear/front facing extension garage conversion, internal alterations and rear facing kitchen extension.						50degrees.co.uk