



HEATHFIELD SOUTH

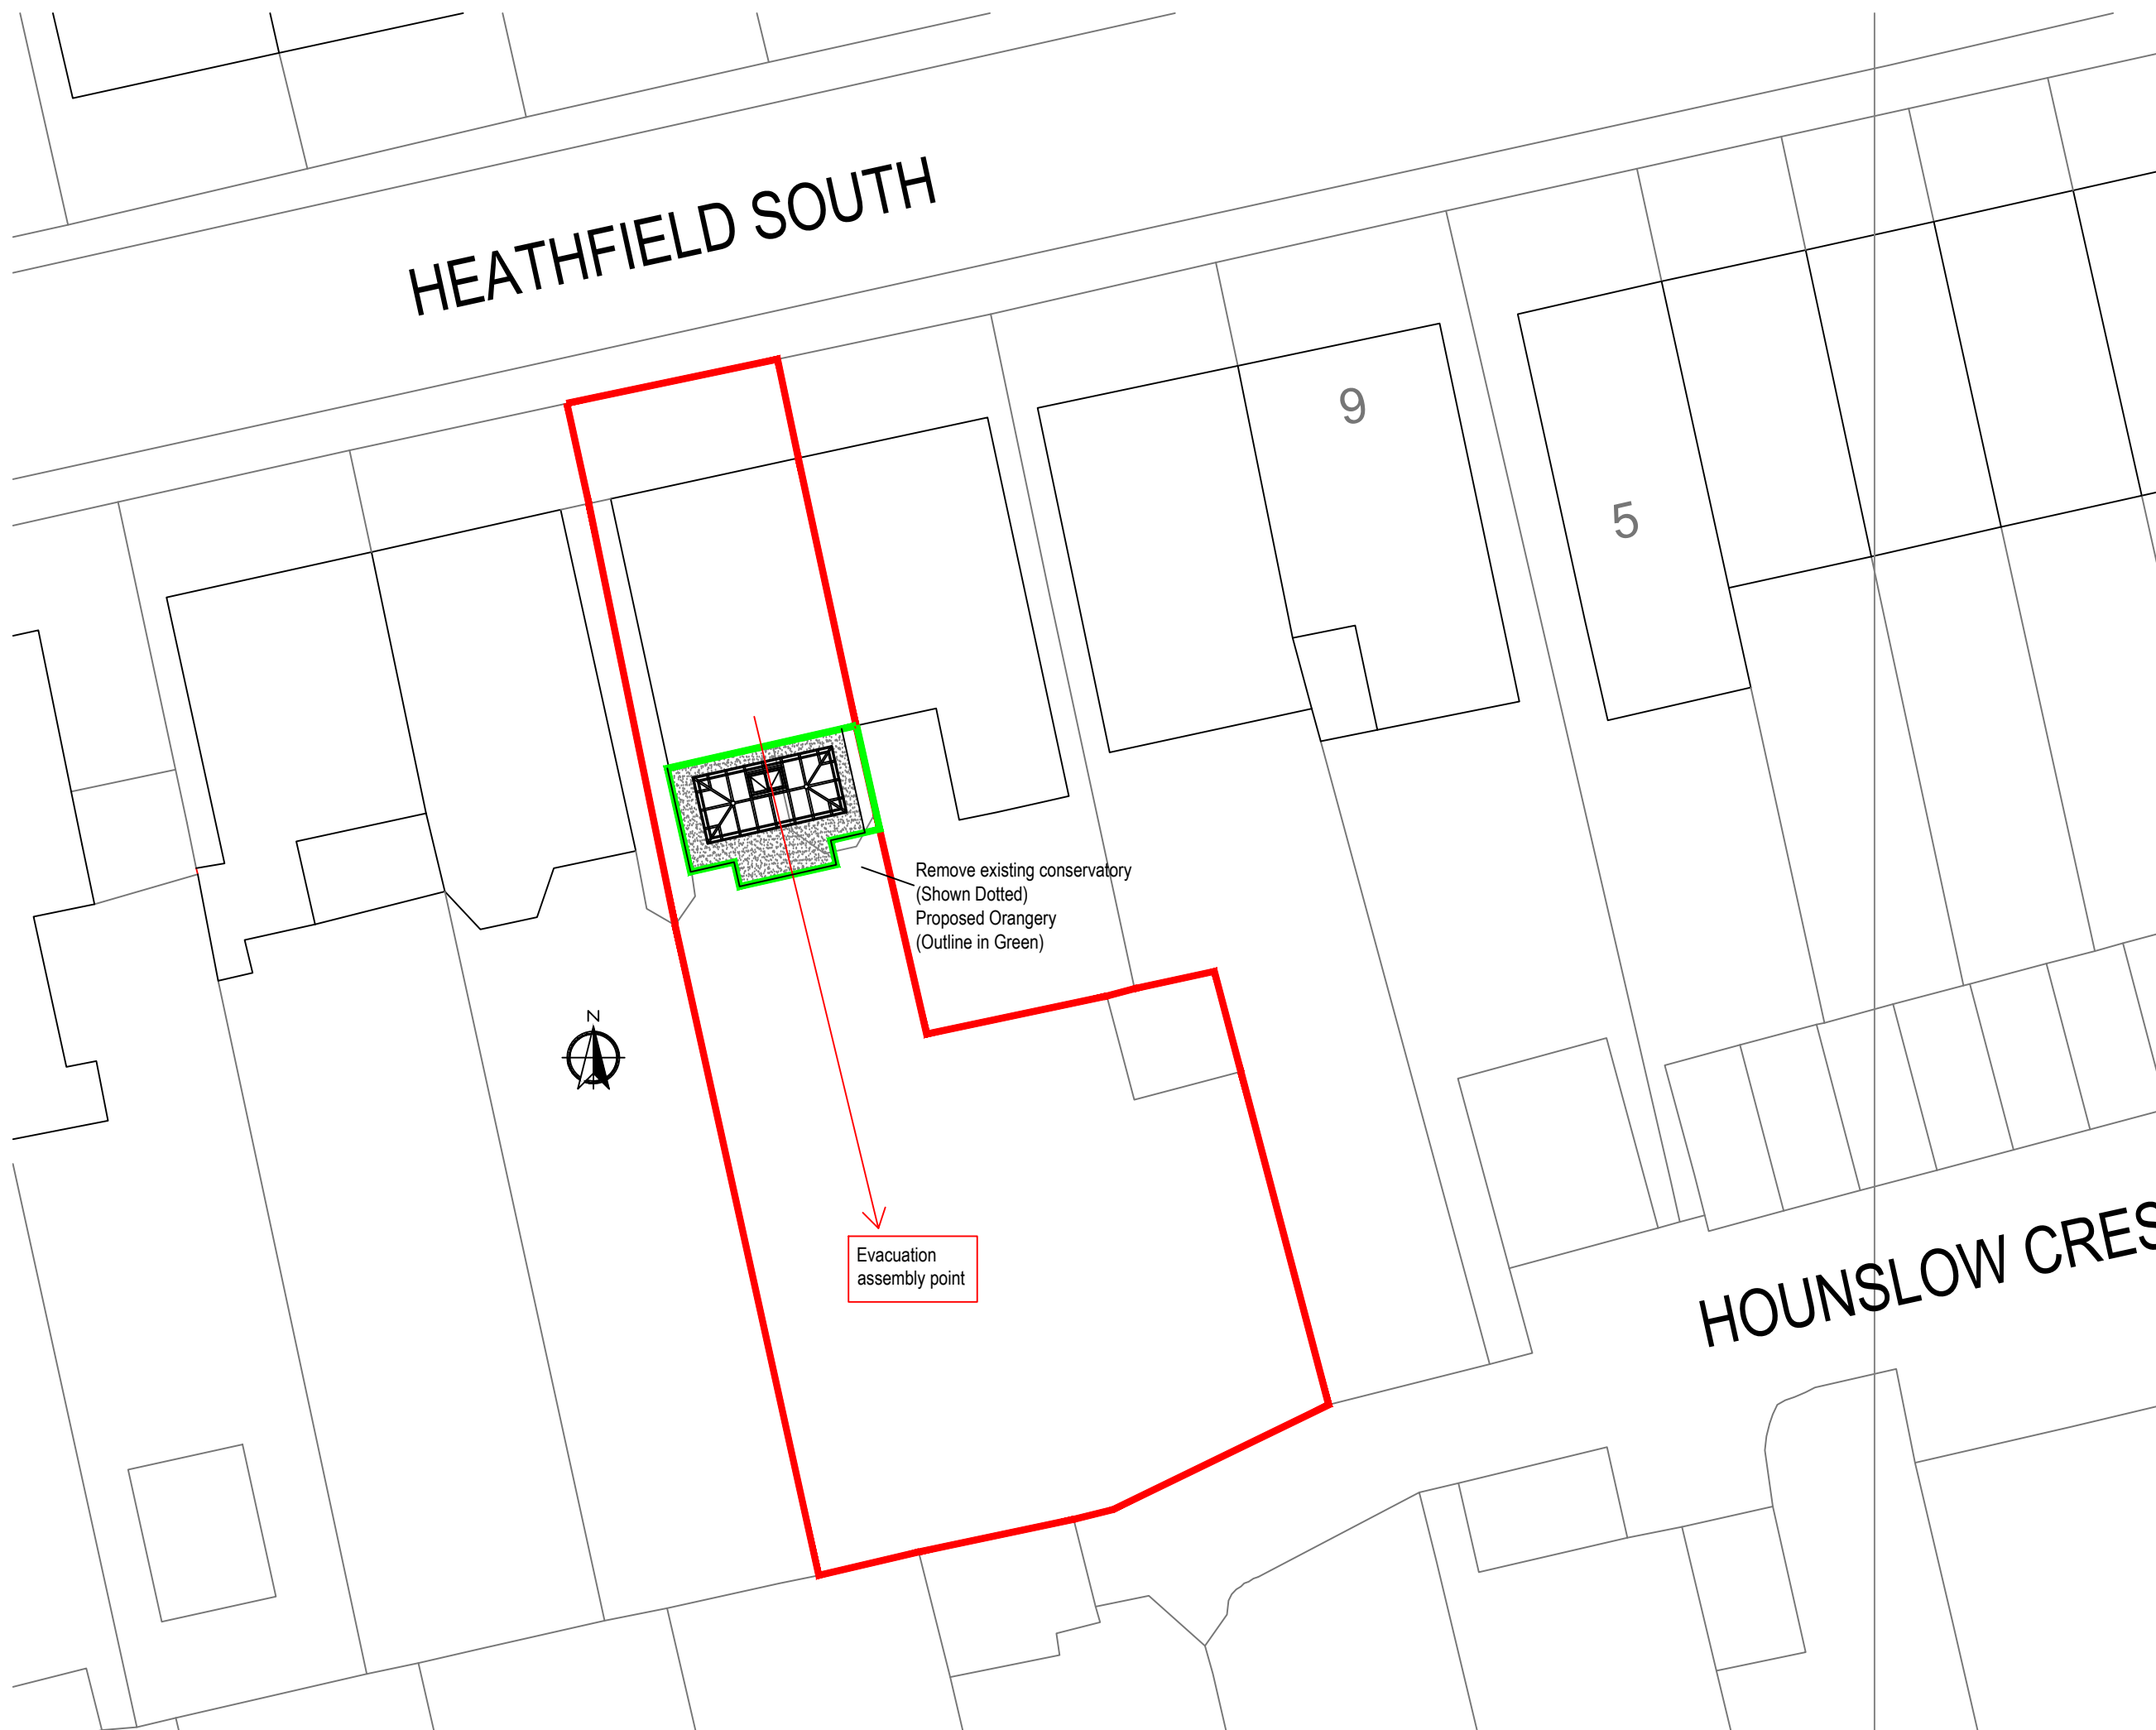

Remove existing conservatory
(Shown Dotted)
Proposed Orangery
(Outline in Green)

Evacuation
assembly point

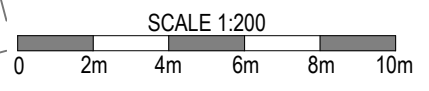

SCALE 1:200

HOUNSLOW CRES

REVISION	DATE	COMMENT
A	13.07.21	Amended to planner comments.

client
 Mr Kemsley & Miss Fieldwick
 12 Heathfield South,
 Twickenham,
 Middlesex,
 TW2 7SS

Drawing: Block Plan		
scale: 1:200@A3	dwg: 12148 /03	rev: A
date: May '21		



Bennett Road,
 Isleport Business Park,
 Highbridge, Somerset, TA9 4PW
 Tel: 01278-764400 Fax:
 01278-764422