
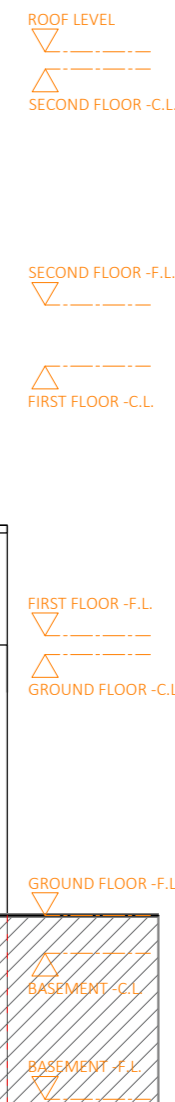


NOTES

Drawings for sketch purposes only and not for construction.

- ① EXISTING BRICKS
- ② EXISTING BRICKED UP WINDOW
- ③ EXISTING BRICKED UP DOORWAY
- ④ EXISTING CHARCOAL GREY RENDER
- ⑤ EXISTING WHITE RENDER
- ⑥ EXISTING LOUVRE
- ⑦ EXISTING COMMERCIAL FIRE EXIT

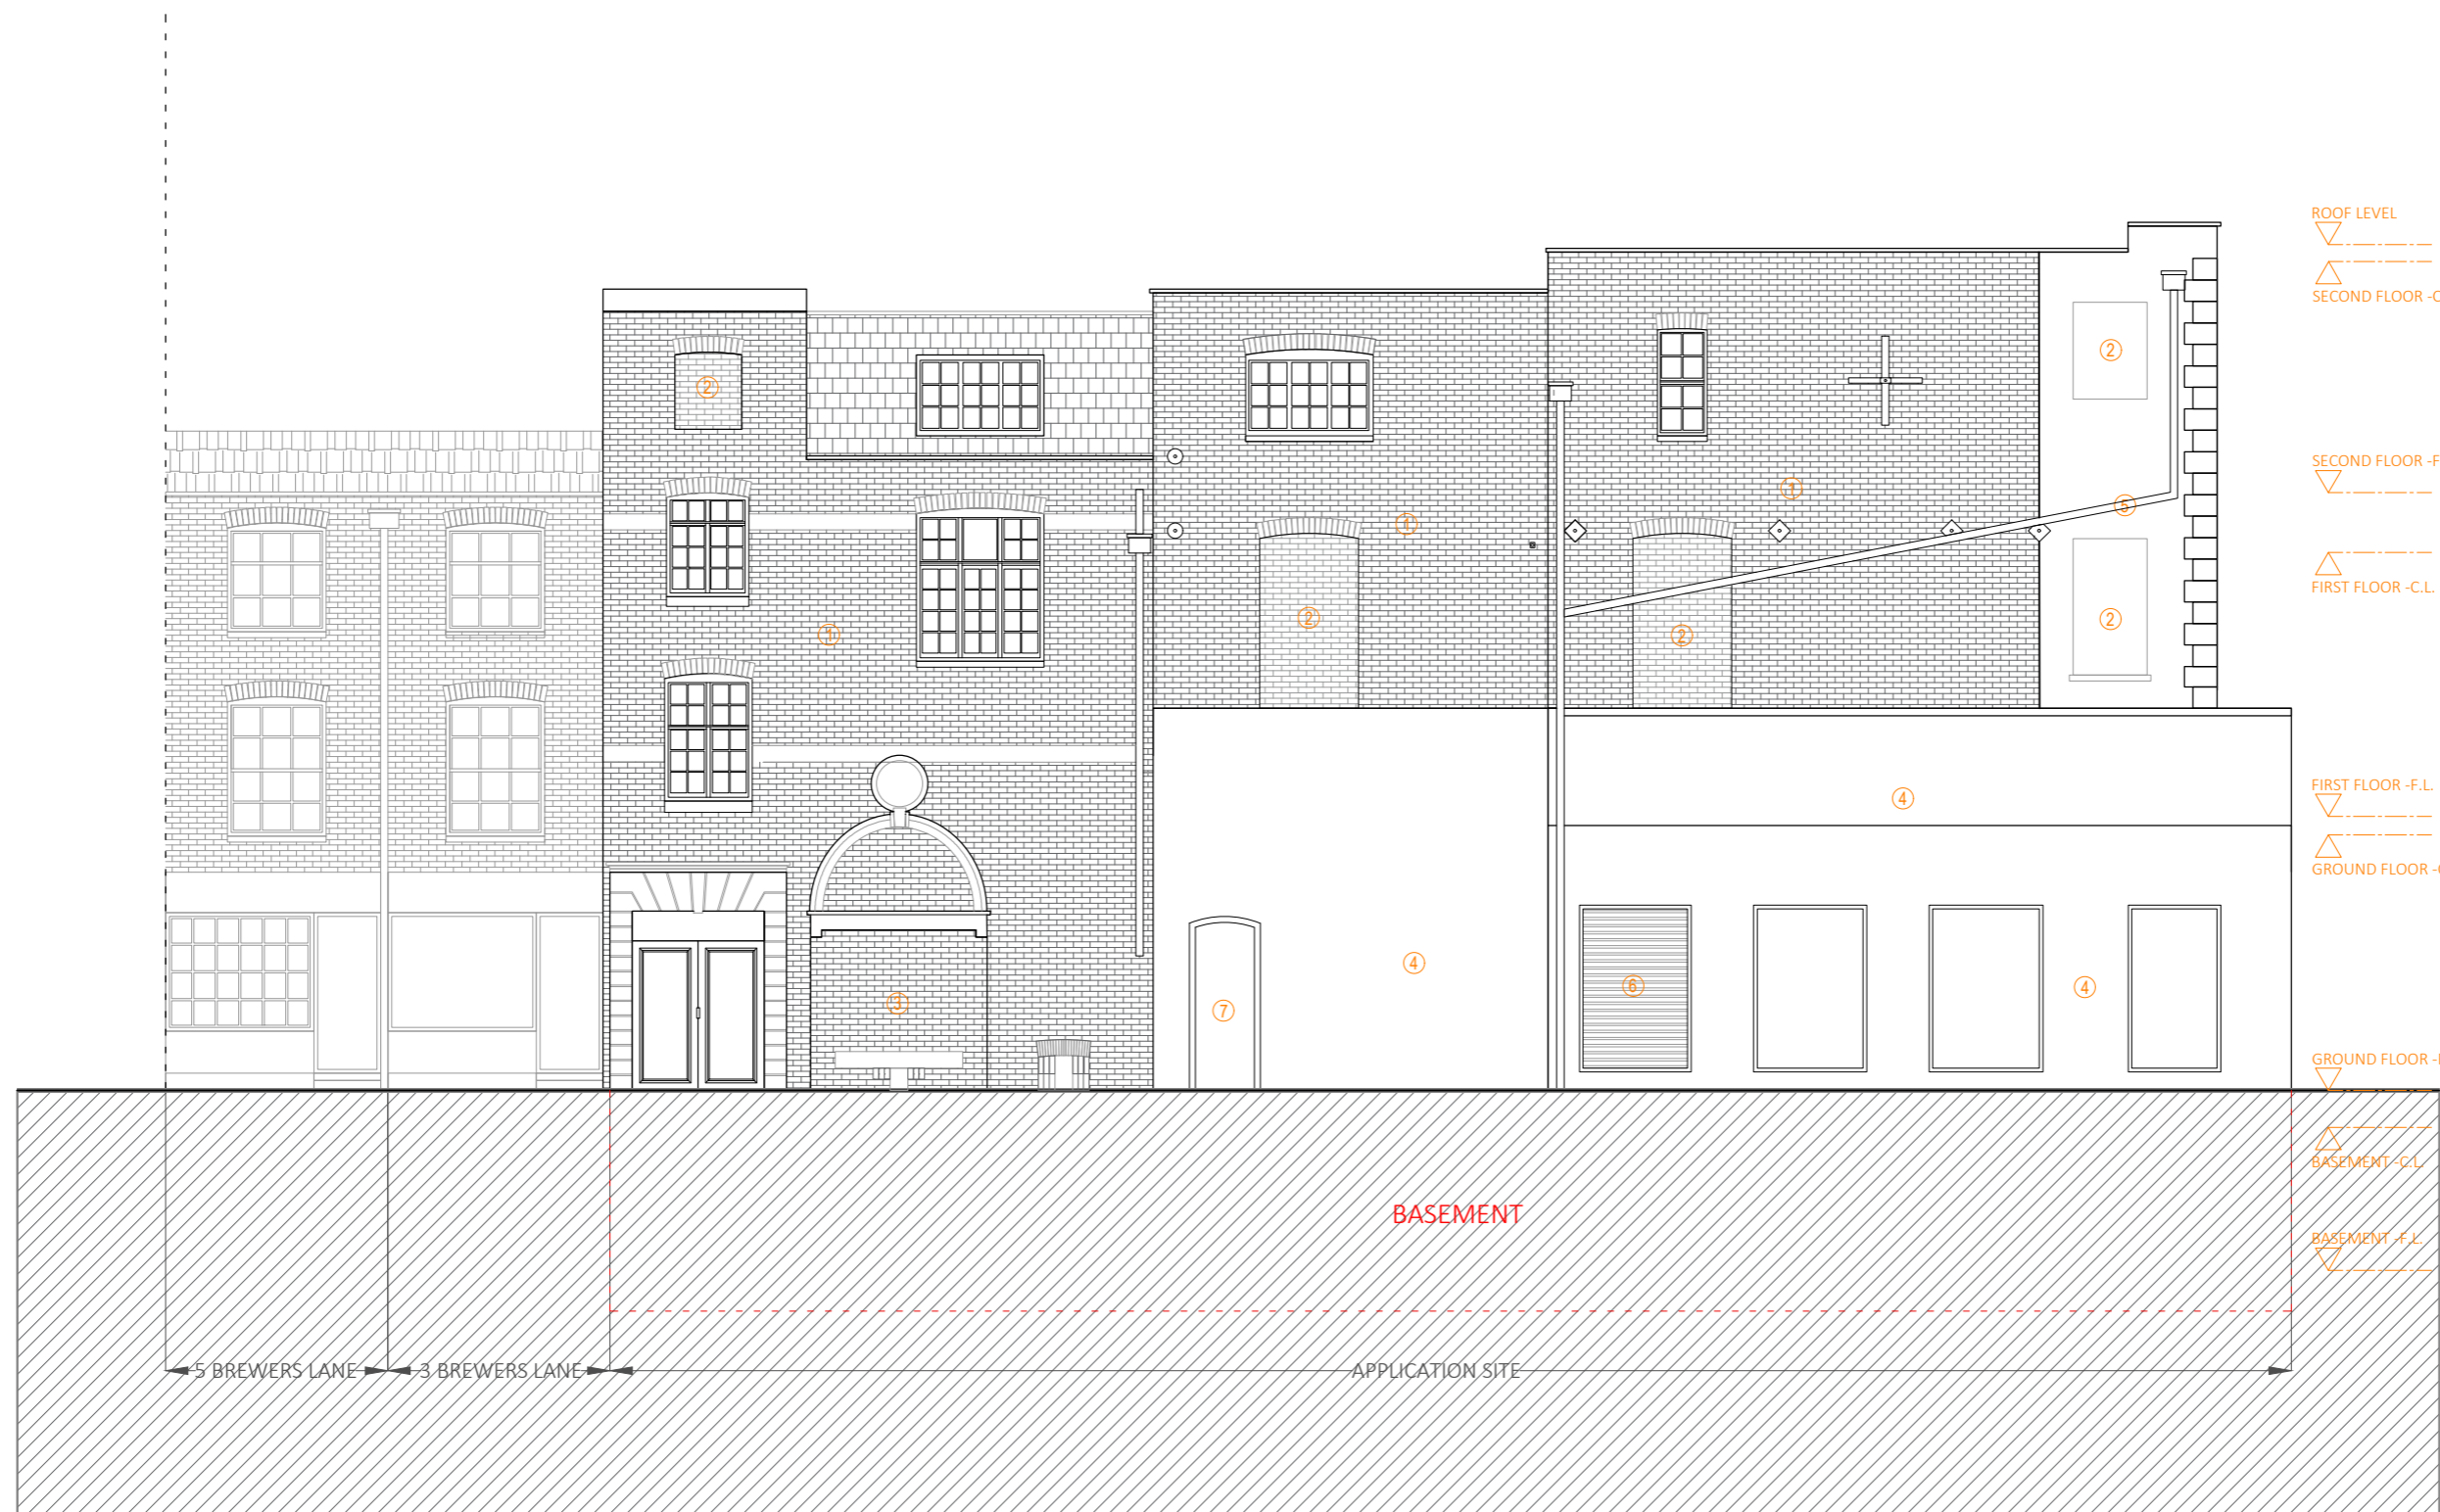

This drawing is copyright
USL Architects.

USL ARCHITECTS
 Ground floor
 7 Progress Business Centre
 Whittle Parkway
 Burnham SL1 6DQ
 England
 usl@uslarchitects.co.uk

Job No.	20/GSR
Date	18/06/2021

Job
GEORGE STREET RICHMOND
 53-54 GEORGE STREET,
 RICHMOND, SURREY
 TW9 1HJ

Drawing
 EXISTING SOUTH/WEST
 ELEVATION (Brewers Lane)

Drawing No.	GSR/EX/201	Revision	A
Dm	CDG	Chk	BK



0m 1m 2m 3m 4m 5m 6m 7m 8m 9m 10m
 PAPER SIZE: A3 SCALE 1:100