


NOTES
 Drawings for sketch purposes only
 and not for construction.

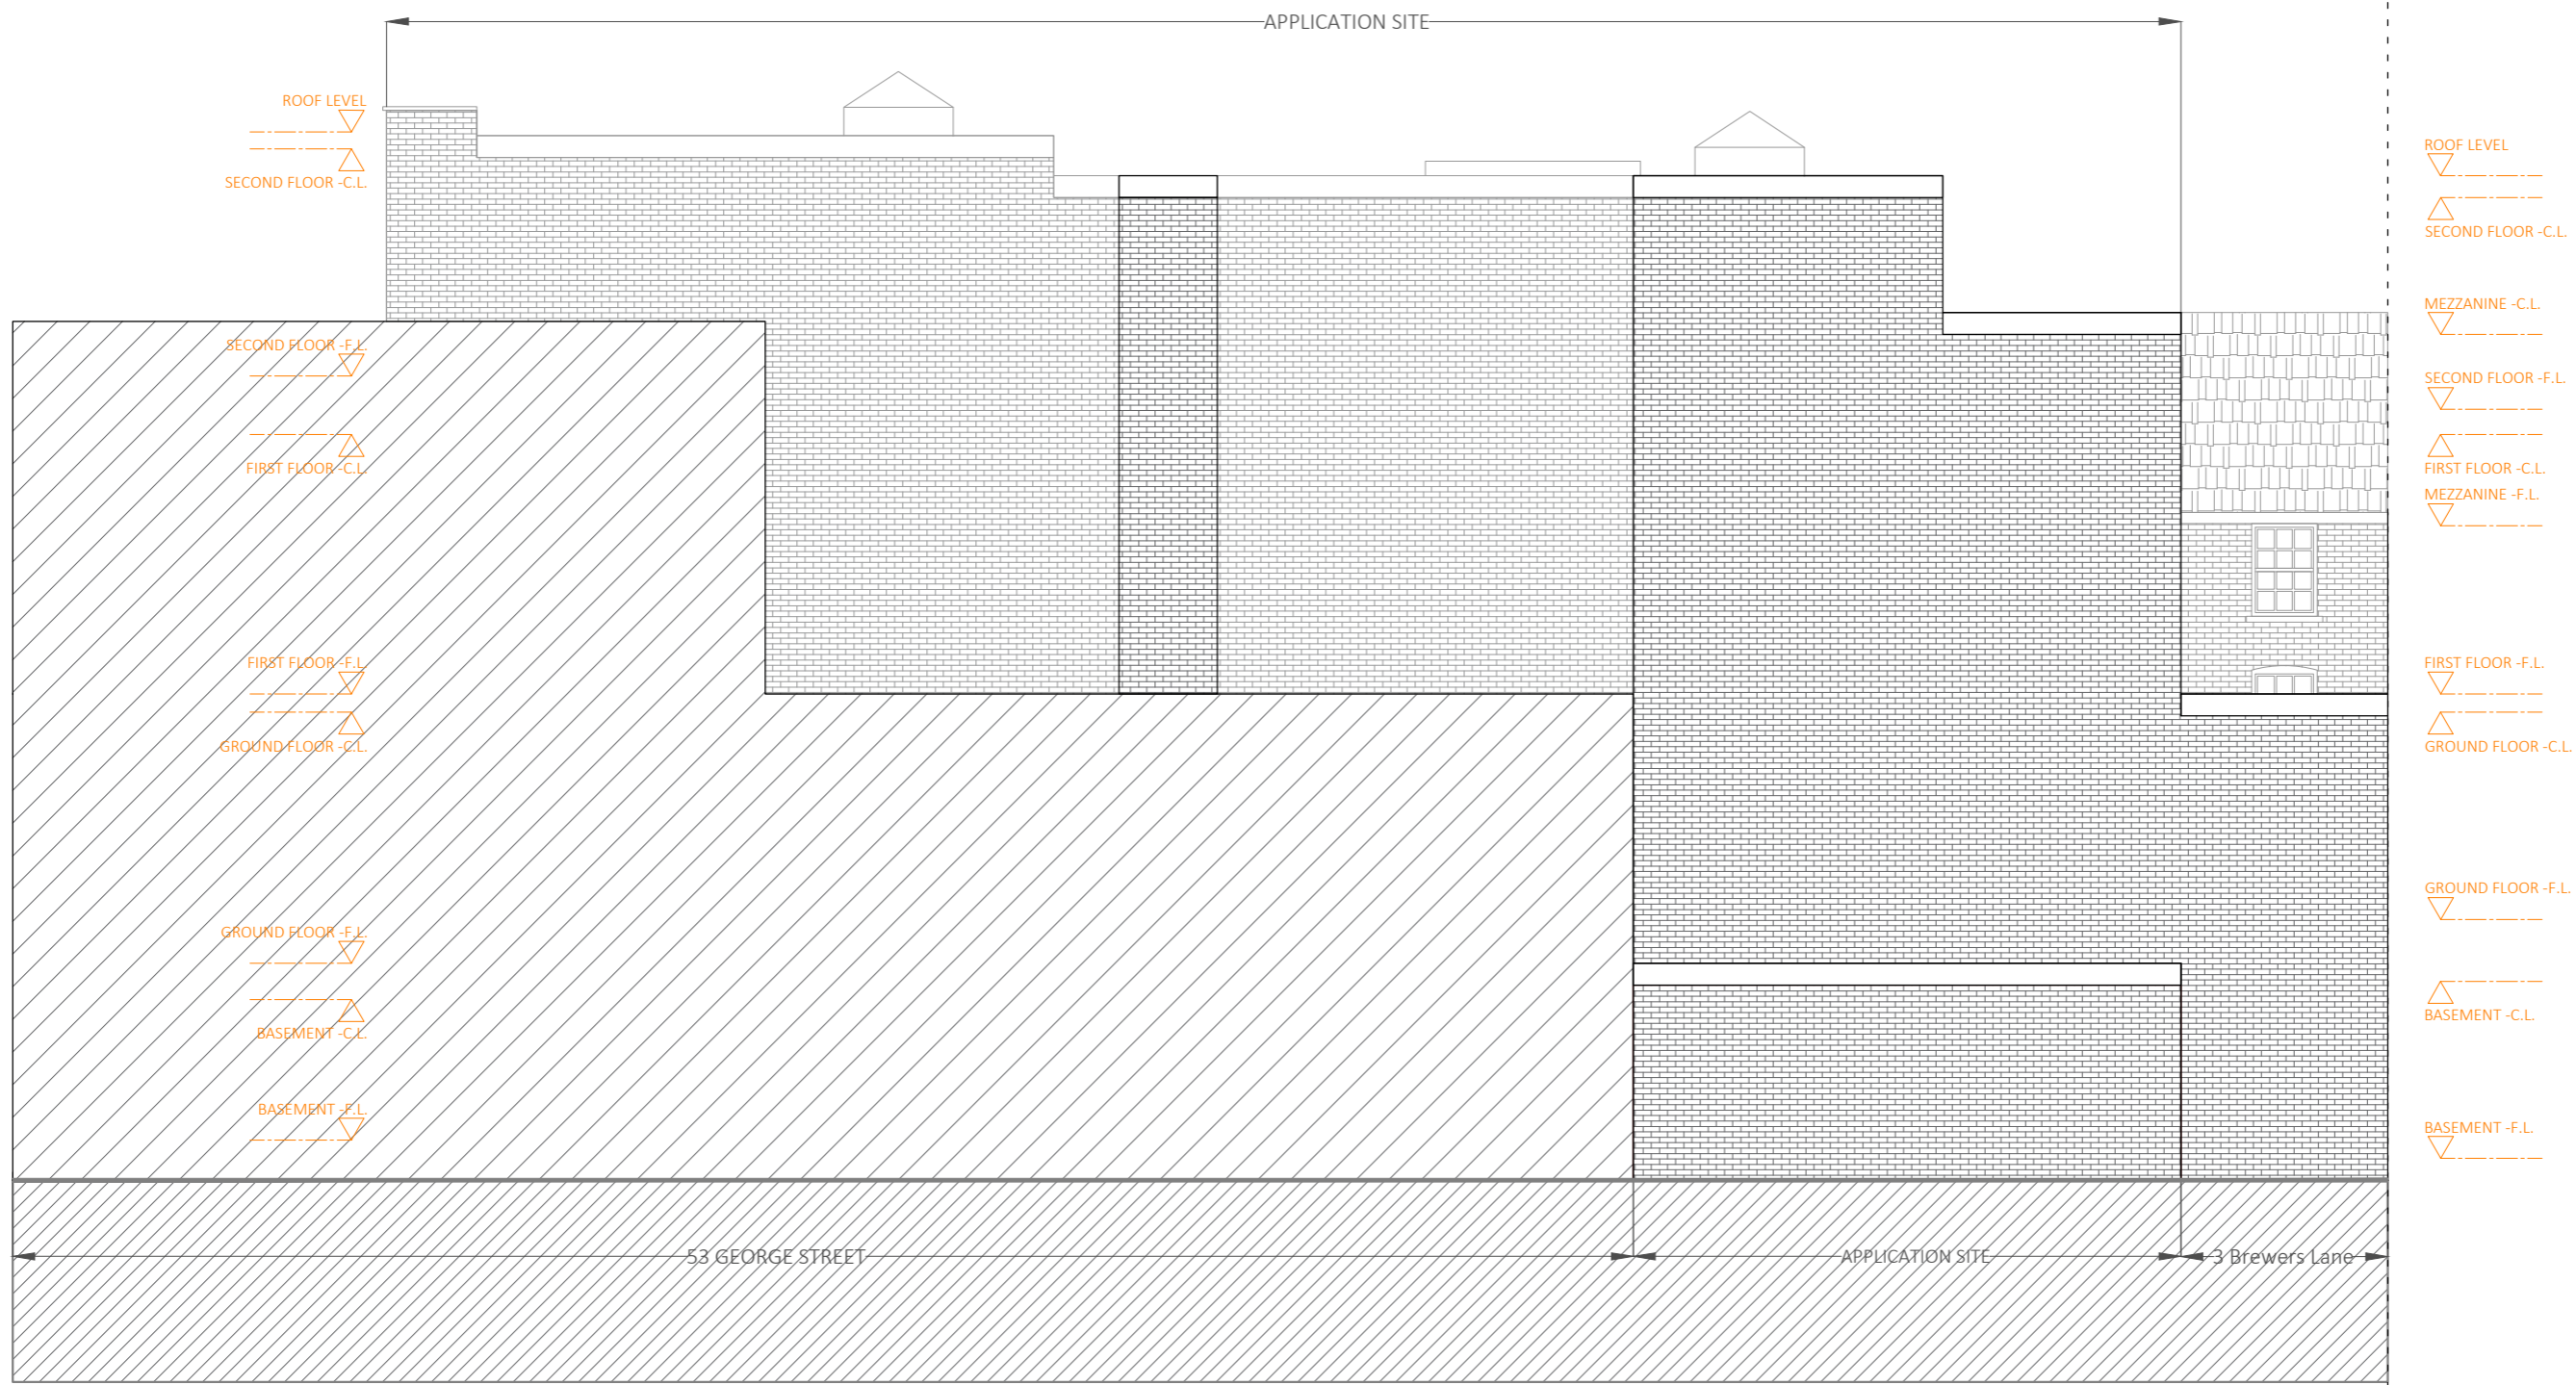

ROOF LEVEL
 SECOND FLOOR -C.L.
 MEZZANINE -C.L.
 SECOND FLOOR -F.L.
 FIRST FLOOR -C.L.
 MEZZANINE -F.L.
 FIRST FLOOR -F.L.
 GROUND FLOOR -C.L.
 GROUND FLOOR -F.L.
 BASEMENT -C.L.
 BASEMENT -F.L.

This drawing is copyright
 USL Architects.



Ground floor
 7 Progress Business Centre
 Whittle Parkway
 Burnham SL1 6DQ
 England
 usl@uslarchitects.co.uk

Job No.	20/GSR
Date	22/04/2021

Job
GEORGE STREET RICHMOND
 53-54 GEORGE STREET,
 RICHMOND, SURREY
 TW9 1HJ

Drawing
 EXISTING NORTH/EAST
 ELEVATION

Drawing No.		GSR/EX/203
Dm	Chk	
CDG	BK	

Revision

