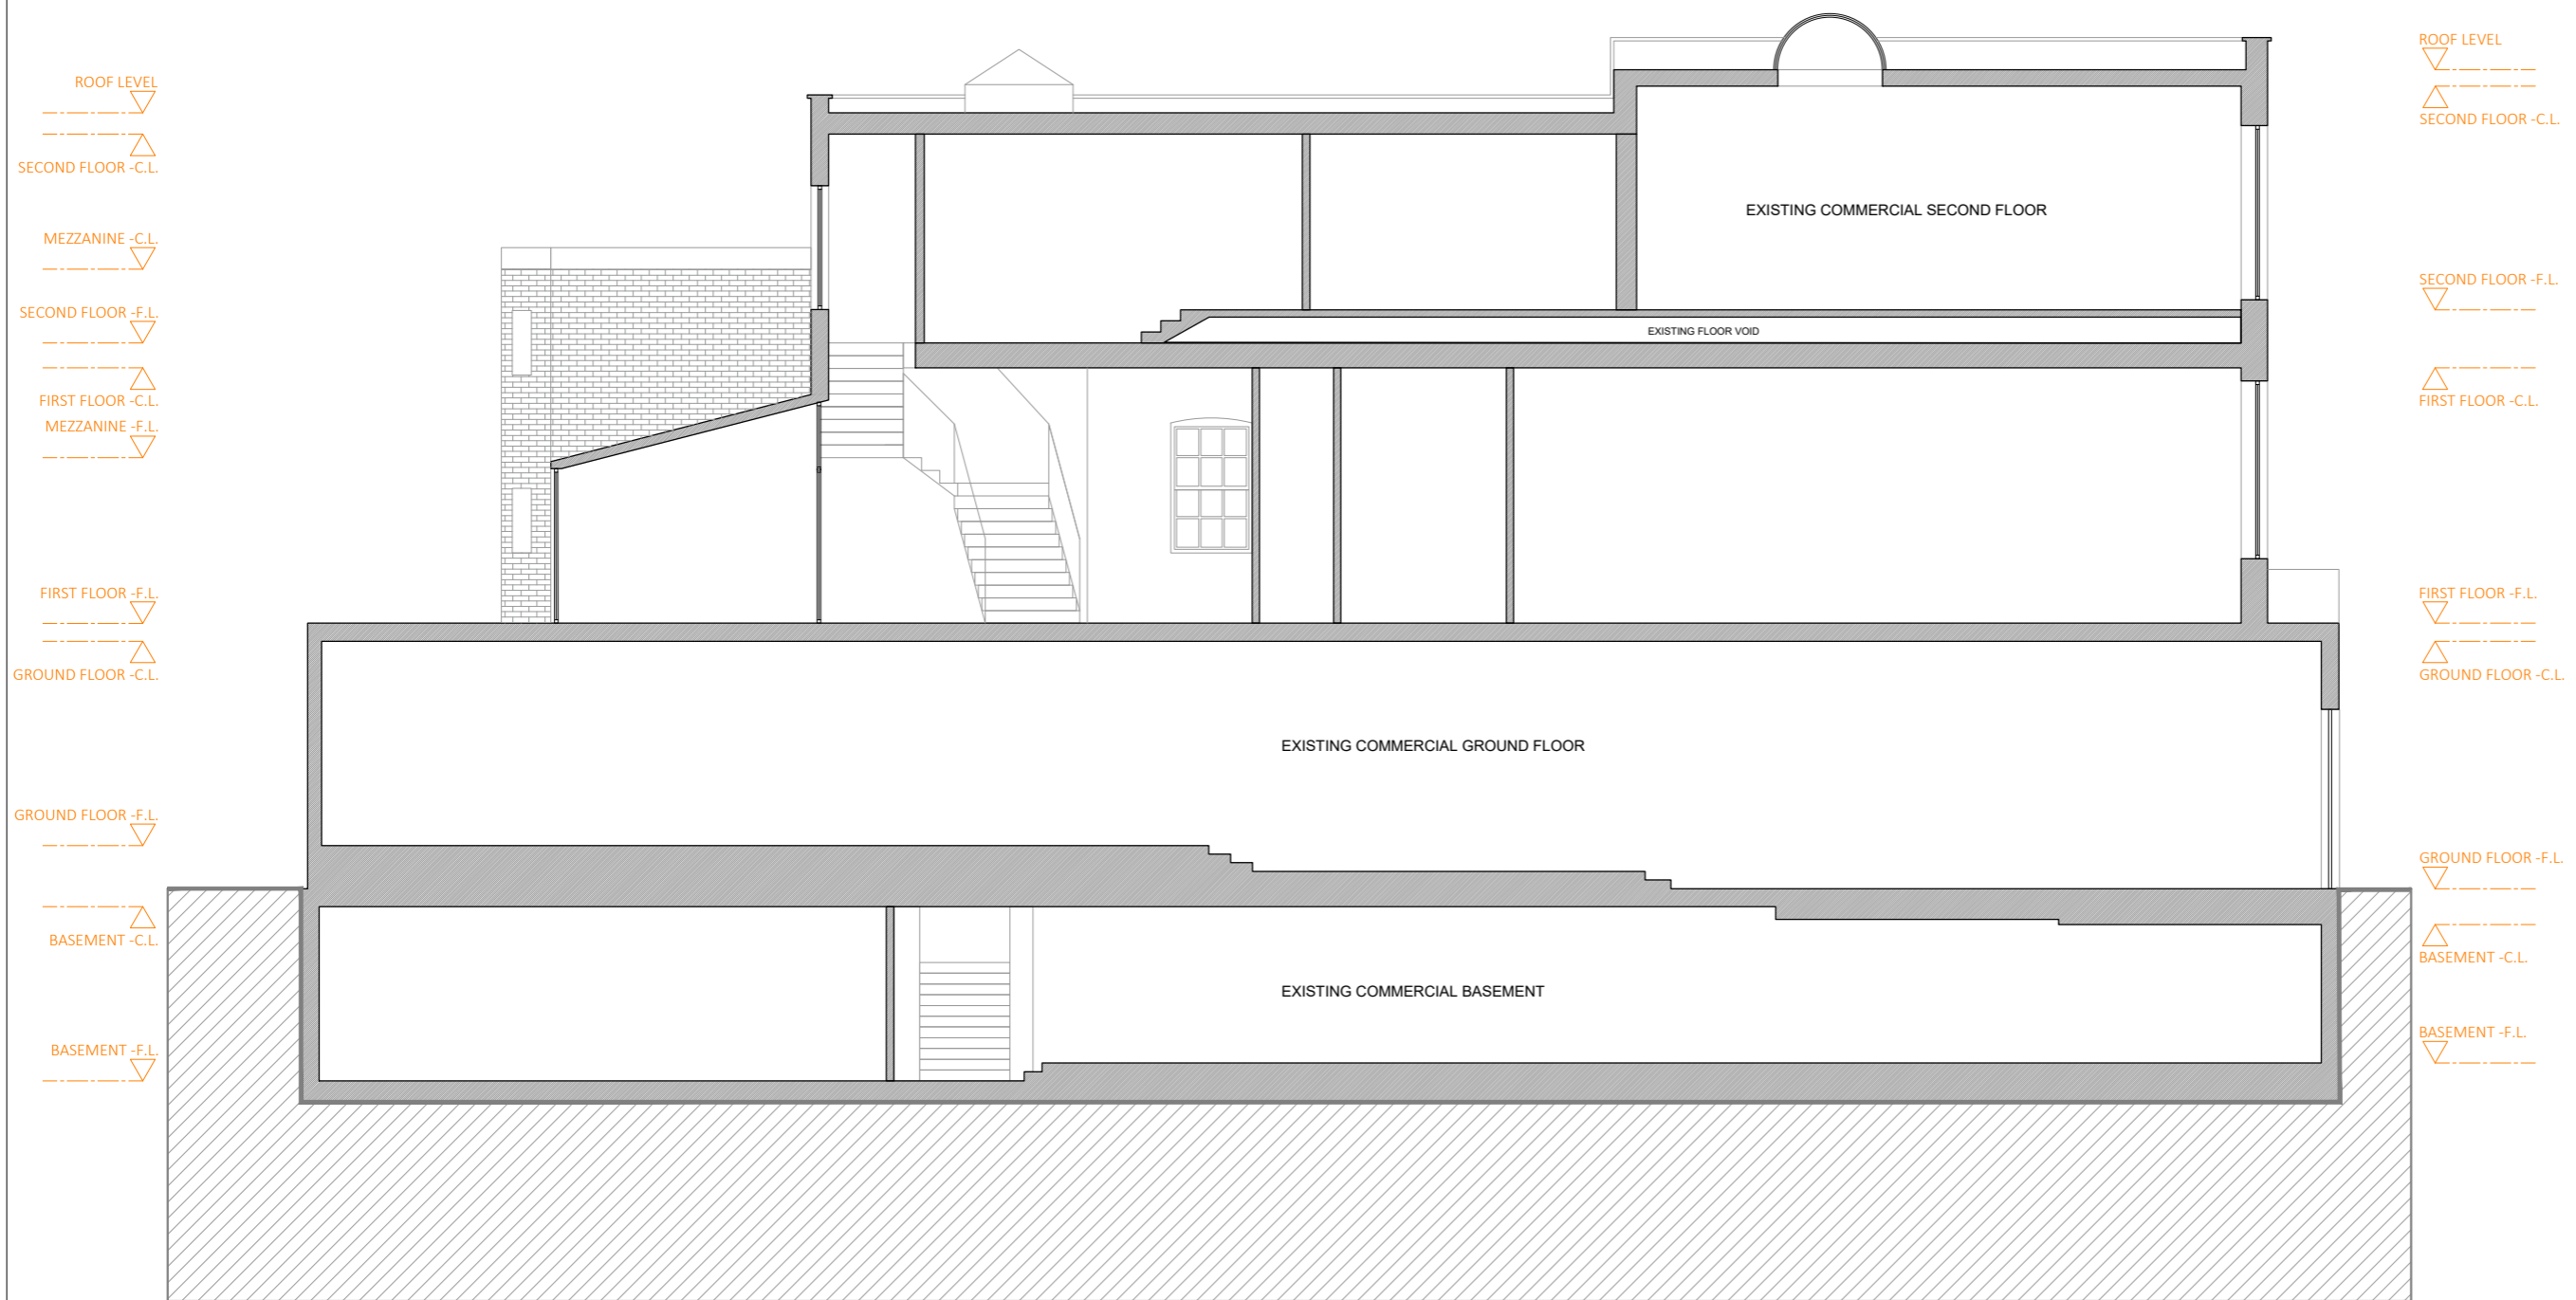


NOTES
 Drawings for sketch purposes only
 and not for construction.



This drawing is copyright
 USL Architects.



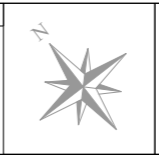

Ground floor
 7 Progress Business Centre
 Whittle Parkway
 Burnham SL1 6DQ
 England
 usl@uslarchitects.co.uk

Job No.	20/GSR
Date	22/04/2021

Job
GEORGE STREET RICHMOND
 53-54 GEORGE STREET,
 RICHMOND, SURREY
 TW9 1HJ

Drawing
 EXISTING SECTION A-A'

Drawing No.	GSR/EX/300	
Revision	Dm	Chk
	CDG	BK

PAPER SIZE: A3
 SCALE 1:100