


NOTES

Drawings for sketch purposes only
and not for construction.

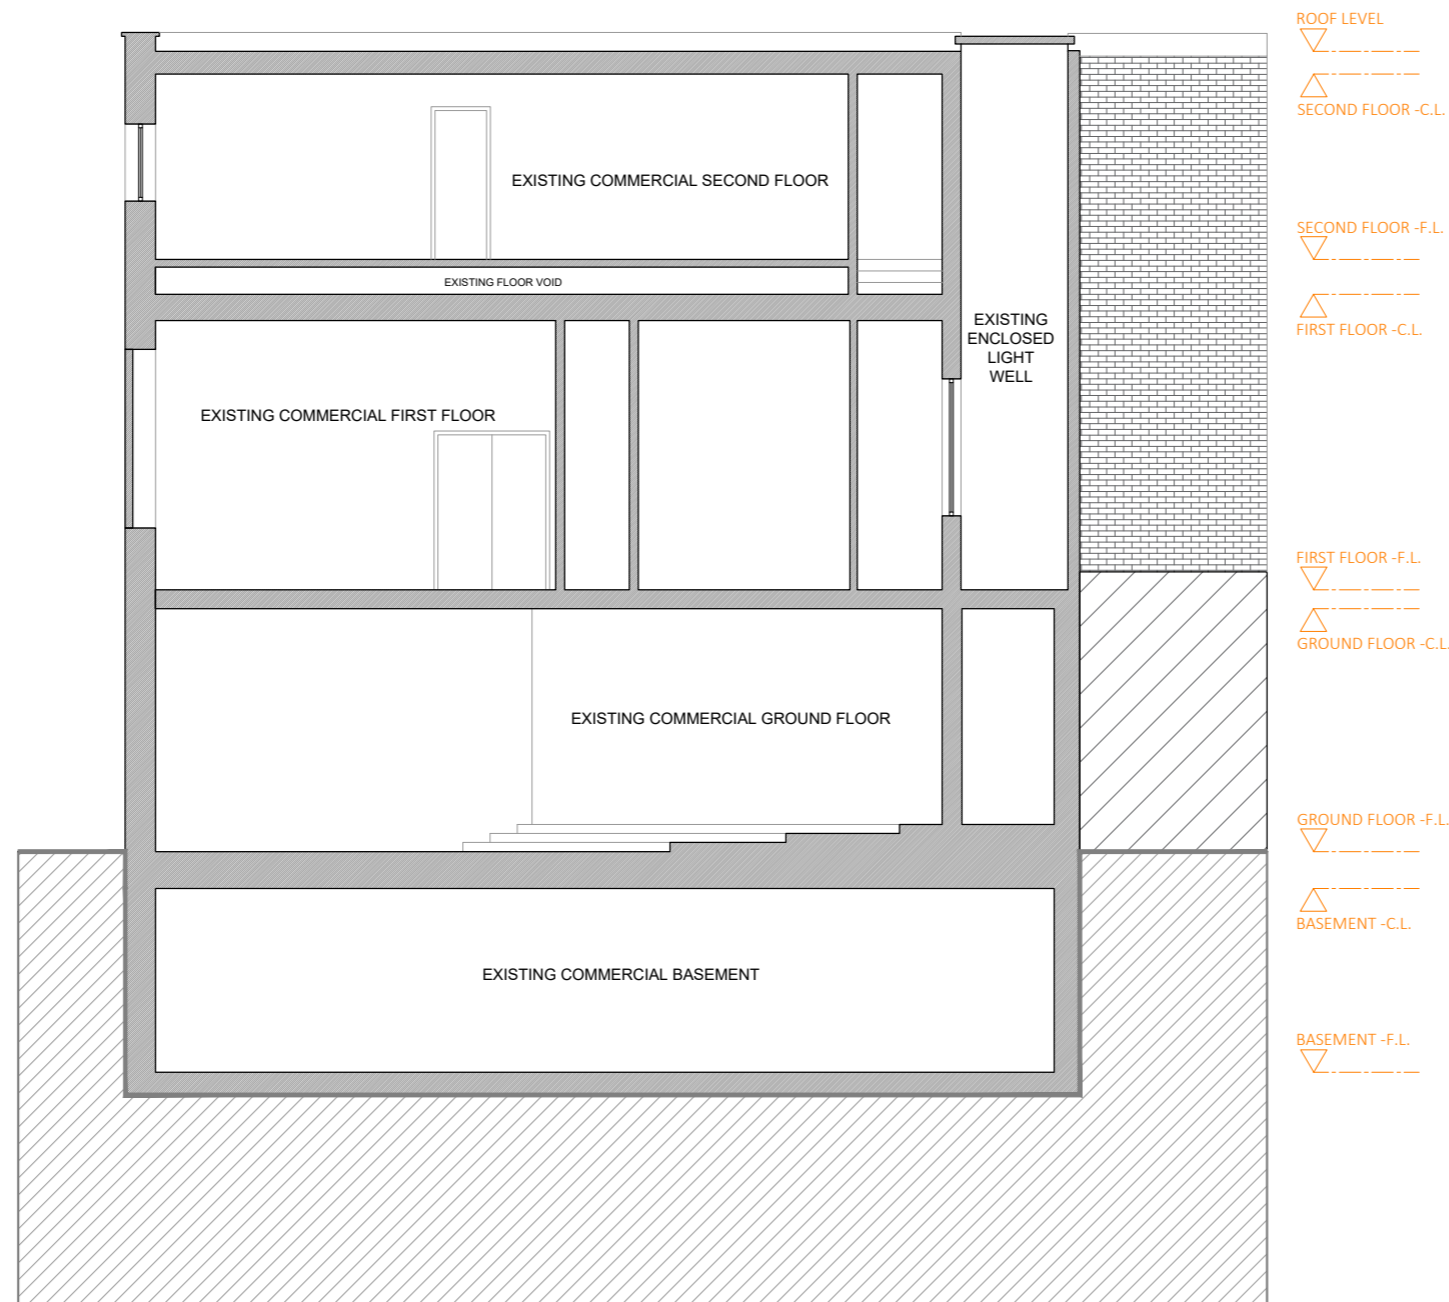

This drawing is copyright
USL Architects.



Ground floor
7 Progress Business Centre
Whittle Parkway
Burnham SL1 6DQ
England
usl@uslarchitects.co.uk

Job No.	20/GSR
Date	22/04/2021

Job
GEORGE STREET RICHMOND
53-54 GEORGE STREET,
RICHMOND, SURREY
TW9 1HJ

Drawing
EXISTING SECTION B-B'

Drawing No.		GSR/EX/301
Dwn	Chk	
CDG	BK	

Revision	
----------	--

