


NOTES

Drawings for sketch purposes only and not for construction.

- ⑨ NEW BRICKS to match the existing
- ⑭ NEW WINTER GARDEN BEHIND NEW WINDOW WITH BESPOKE SLIMLINE HERITAGE-TYPE TIMBER WINDOW
- ⑮ NEW SLIMLINE HERITAGE-TYPE TIMBER WINDOW
to match the style of the original windows highlighted by the unchanged front elevation. Timber frames are to be rebated in order to accommodate double glazed panes in order to meet current sound and thermal requirements by modern building regulations. Obscured and fixed glaze

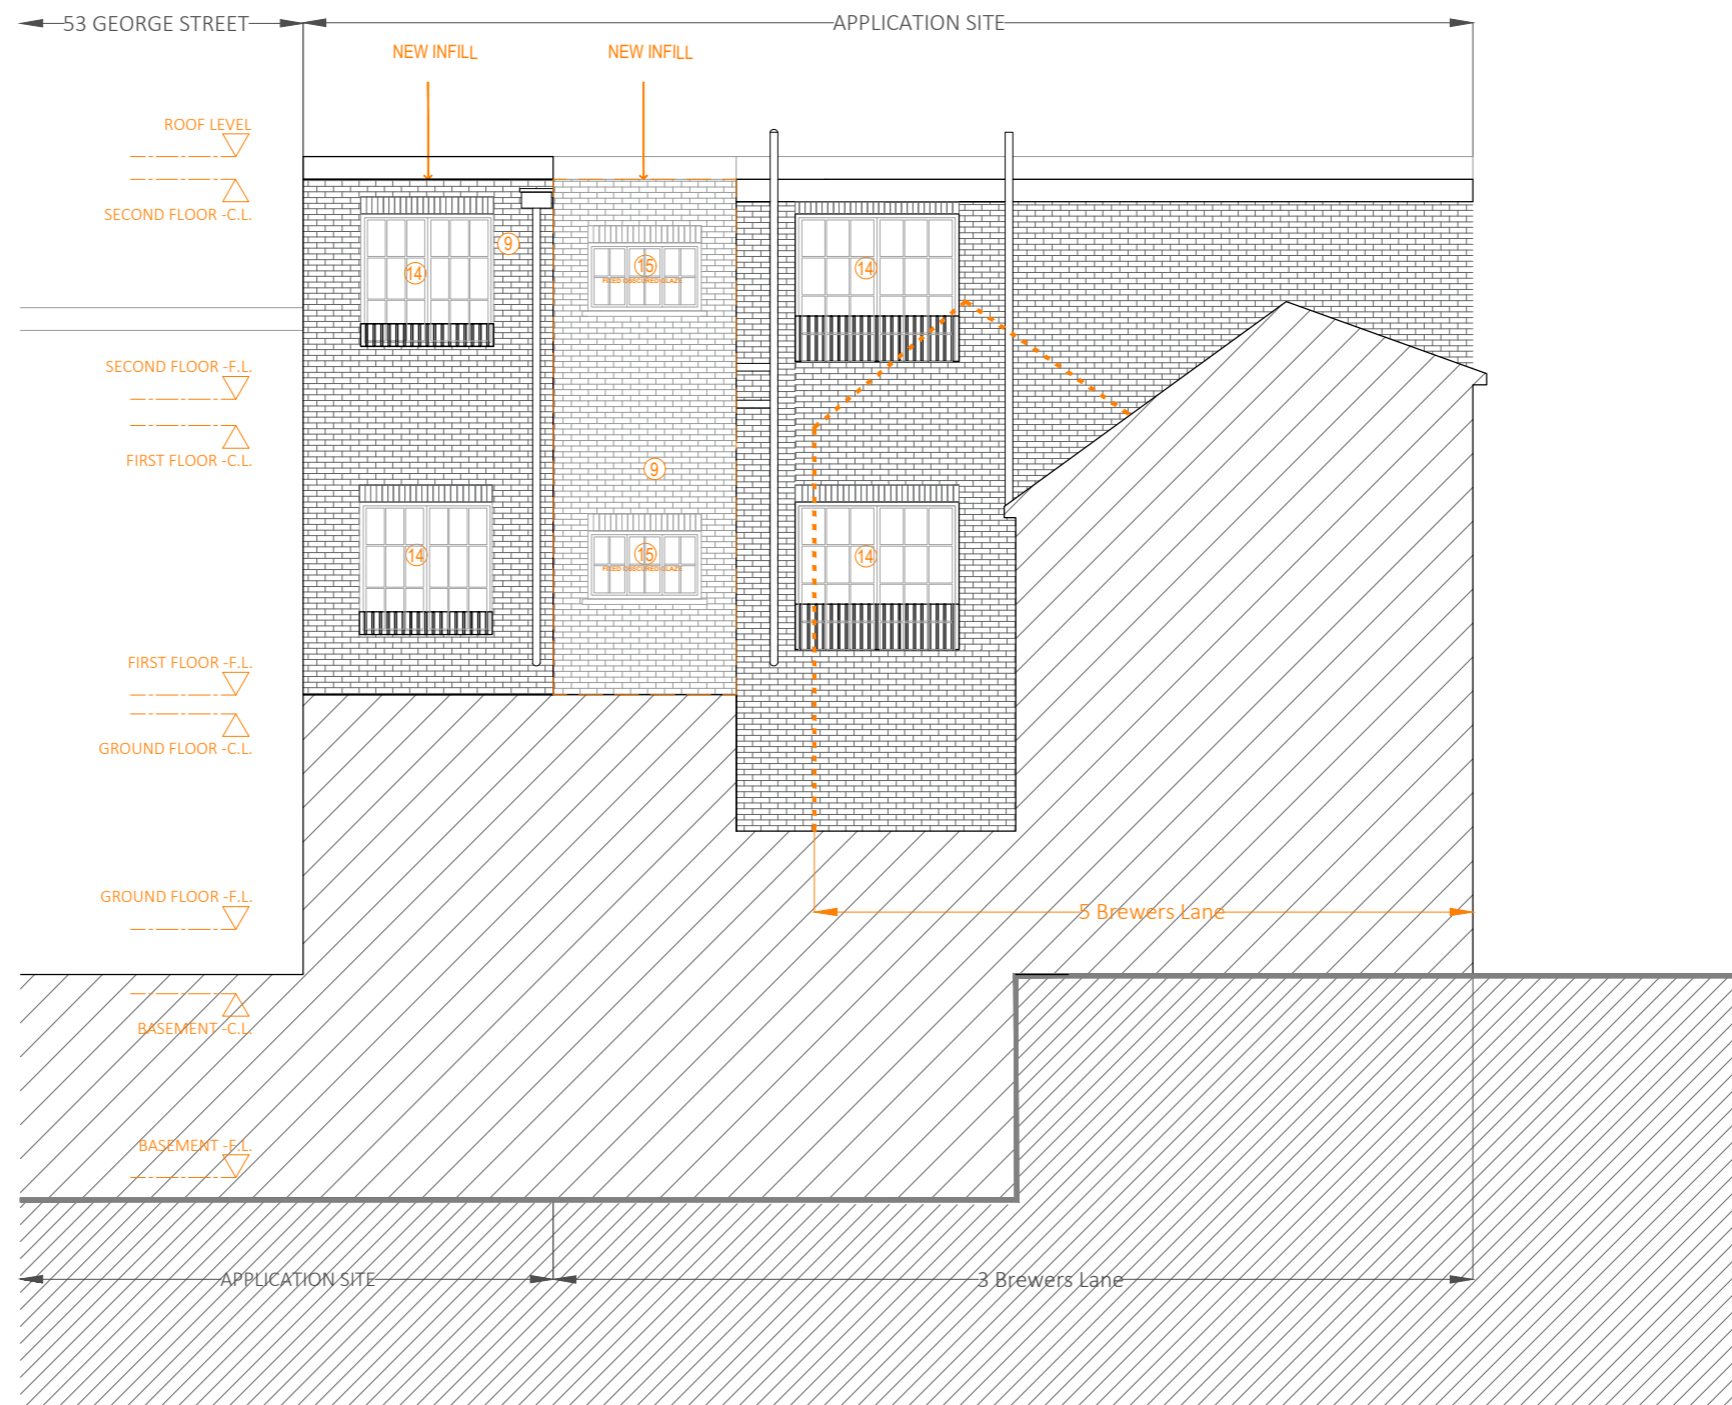

This drawing is copyright
USL Architects.