


**EXISTING PLAN**

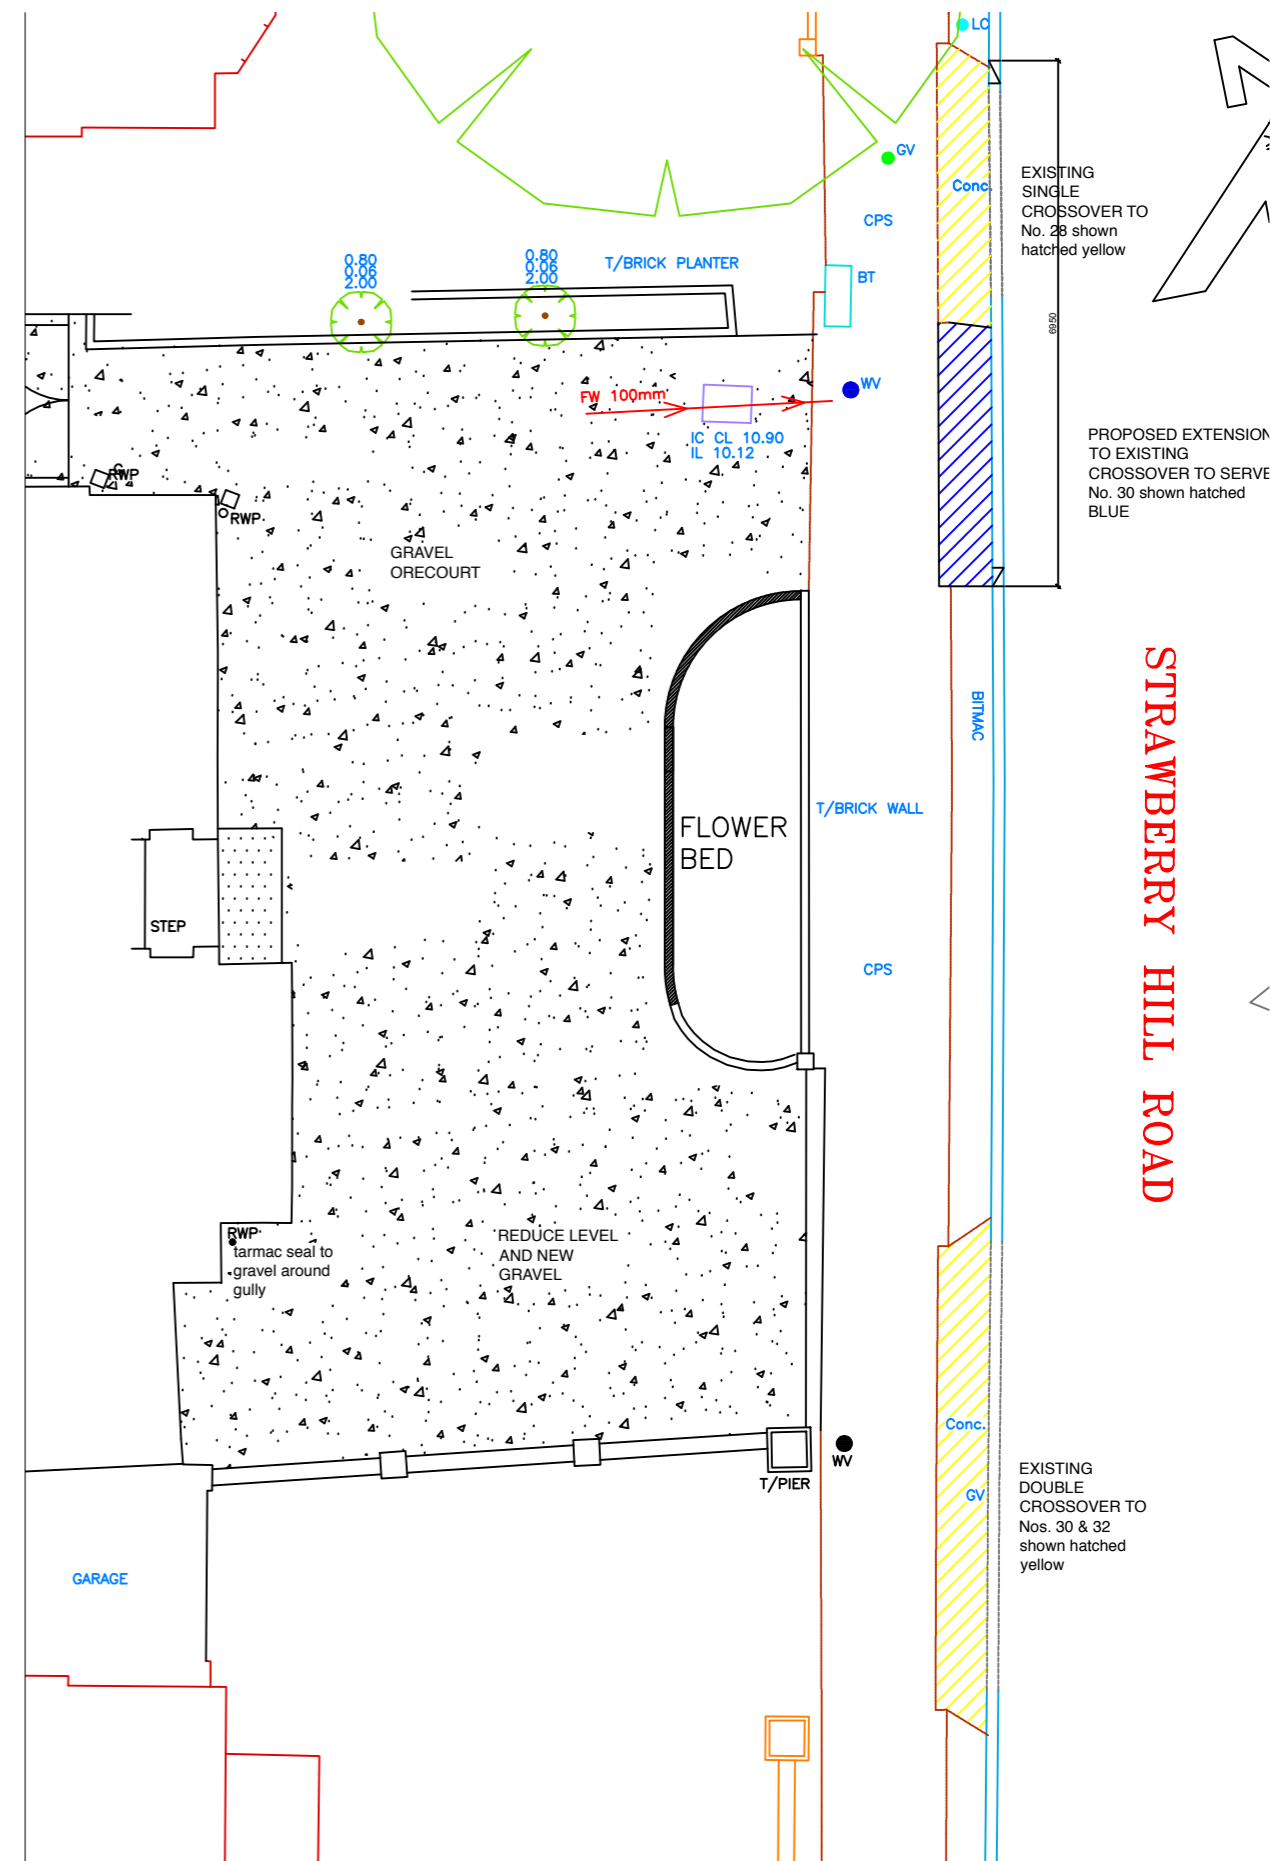

**PROPOSED PLAN**

30/6/2021	A	PROPOSED CROSSOVER WIDTH AMENDED	Drawn LB	Project 30 STRAWBERRY HILL ROAD PROPOSED CROSSOVER	Purpose Of Issue PLANNING	<table border="1"> <tr> <td>Drawing No</td> <td>2119-CR1</td> <td>Rev</td> <td>A</td> </tr> </table>	Drawing No	2119-CR1	Rev	A	<table border="1"> <tr> <td>Date</td> <td>18/05/2021</td> </tr> </table>	Date	18/05/2021	<table border="1"> <tr> <td>Checked MA</td> </tr> </table>	Checked MA	<table border="1"> <tr> <td>Scale</td> <td>1:100 AT A3</td> </tr> </table>	Scale	1:100 AT A3	<table border="1"> <tr> <td>Drawing</td> <td>PLANS AS EXISTING AND PROPOSED</td> </tr> </table>	Drawing	PLANS AS EXISTING AND PROPOSED	<table border="1"> <tr> <td>Rev</td> <td>A</td> </tr> </table>	Rev	A	<table border="1"> <tr> <td>Author/Designer/Checker/Title and Company</td> </tr> </table>	Author/Designer/Checker/Title and Company	<table border="1"> <tr> <td>L</td> </tr> <tr> <td>C</td> </tr> <tr> <td>2</td> </tr> <tr> <td>T</td> </tr> <tr> <td>M</td> </tr> <tr> <td>E</td> </tr> </table>	L	C	2	T	M	E
Drawing No	2119-CR1	Rev	A																														
Date	18/05/2021																																
Checked MA																																	
Scale	1:100 AT A3																																
Drawing	PLANS AS EXISTING AND PROPOSED																																
Rev	A																																
Author/Designer/Checker/Title and Company																																	
L																																	
C																																	
2																																	
T																																	
M																																	
E																																	
Date	Rev	Revisions	Date																														