

BUILDING LEGEND

RAINWATER PIPE	PIPE	RWP	SKYLIGHT	SKL
RAINWATER GUTTER	GUTTER	RWG	AIR BRICK	AB
SOLVENT PIPE	SOLVENT PIPE	SP	SOLVENT PIPE	SP
AIR VENT	AIR VENT	AV	CHIMNEY	CH

LEVELS
 ↓ 29.82m

NOTES

GRID THE SURVEY GRID IS BASED ON LOCAL COORDINATES

LEVELING ALL LEVELS ARE BASED ON LOCAL VALUE DATUM

DRAINAGE INVERT LEVELS, PIPE SIZES AND PIPE CONNECTIONS HAVE BEEN SURVEYED BY VISUAL INSPECTION ONLY AND THEREFORE THE COMPLETE ACCURACY OF THIS INFORMATION CANNOT BE GUARANTEED


COPYRIGHT: This drawing is copyright and may not be altered, reproduced or used without the written permission of icelabz.

REV	DESCRIPTION	DRAWN	APPR	DATE
01	First Issue			28/09/19

icelabz ICELABZ SURVEY

Tel No: 02037443020 Fax No: 02089316849
 www.icelabz.co.uk info@icelabz.co.uk

LAND SURVEYING MEASURED BUILDING SURVEY SETTING OUT

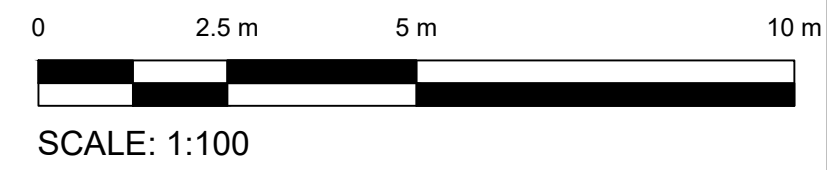

PROJECT TITLE 6 CUMBERLAND ROAD, SW13 9LY			
DRAWING DETAIL RIGHT SIDE ELEVATION			
CLIENT ANDREW MITCHELL	Checked YR		Scale 1:100
Page Size A3	Approved YR	INFORMATION FINAL	
Drawing Number MB-SURV-CR-RSE-001	Rev 01	Date 28/09/2019	