

**BUILDING LEGEND**

RAINWATER PIPE	PIPE	SKYLIGHT	SKL
RAINWATER GUTTER	GLTTR	AIR BRICK	AB
SOLVENT PIPE	SP	SOLVENT PIPE	SP
AIR VENT	AV	CHIMNEY	CH

LEVELS  
 29.82m

**NOTES**

**GRID** THE SURVEY GRID IS BASED ON LOCAL COORDINATES

**LEVELING** ALL LEVELS ARE BASED ON LOCAL VALUE DATUM

**DRAINAGE** INVERT LEVELS, PIPE SIZES AND PIPE CONNECTIONS HAVE BEEN SURVEYED BY VISUAL INSPECTION ONLY AND THEREFORE THE COMPLETE ACCURACY OF THIS INFORMATION CANNOT BE GUARANTEED


COPYRIGHT: This drawing is copyright and may not be altered, reproduced or used without the written permission of icelabz.

REV	DESCRIPTION	DRAWN	APPR	DATE
01	First Issue			29/09/19

**icelabz ICELABZ SURVEY**

Tel No: 02037443020      Fax No: 02089316849  
 www.icelabz.co.uk      info@icelabz.co.uk

LAND SURVEYING MEASURED BUILDING SURVEY SETTING OUT

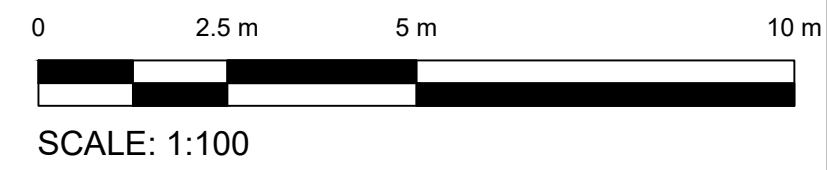

PROJECT TITLE 6 CUMBERLAND ROAD, SW13 9LY			
DRAWING DETAIL SECTION A-A			
CLIENT ANDREW MITCHELL	Checked YR		Scale 1:100
Page Size A3	Approved YR	INFORMATION FINAL	
Drawing Number MB-SURV-CR-SA-001	Rev 01	Date 29/09/2019	