
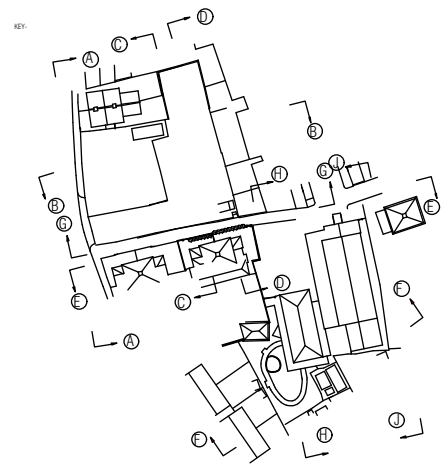


ELEVATION H-H

A.O.D. 300m

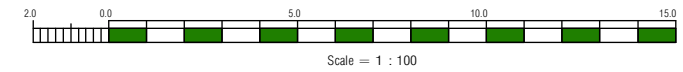

PLANNING

Project ELLERAY HALL SITE, TEDDINGTON		
Drawing OUTLINE EXISTING ELEVATION J-J		
Drawing No. ERH-10	Scale 1:200 @ A1	Date 15.07.21

CLIVE CHAPMAN
ARCHITECTS
 SUSTAINABILITY CONSULTANTS
 4 EEL PIE ISLAND
 TWICKENHAM MIDDX
 TWI 3DY
 TELEPHONE 020 8891 4837
 EMAIL INFO@CCAR.CO.UK
 WEBSITE WWW.CCAR.CO.UK