





Location Plan
Scale 1:1250
22, Orchard Rd, Twickenham
TW1 1LY

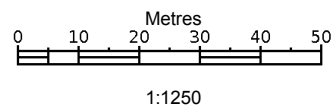


Supplied by: **Stanfords 07 Sep 2020**
Licence: © Crown Copyright and
database rights 2020 OS100035409
Order Licence Reference: OI1420382
Centre coordinates: 516501 174535

Produced 07 Sep 2020 from the Ordnance Survey MasterMap (Topography) Database and incorporating surveyed revision available at this date.

The representation of a road, track or path is no evidence of a right of way. The representation of features as lines is no evidence of a property boundary.

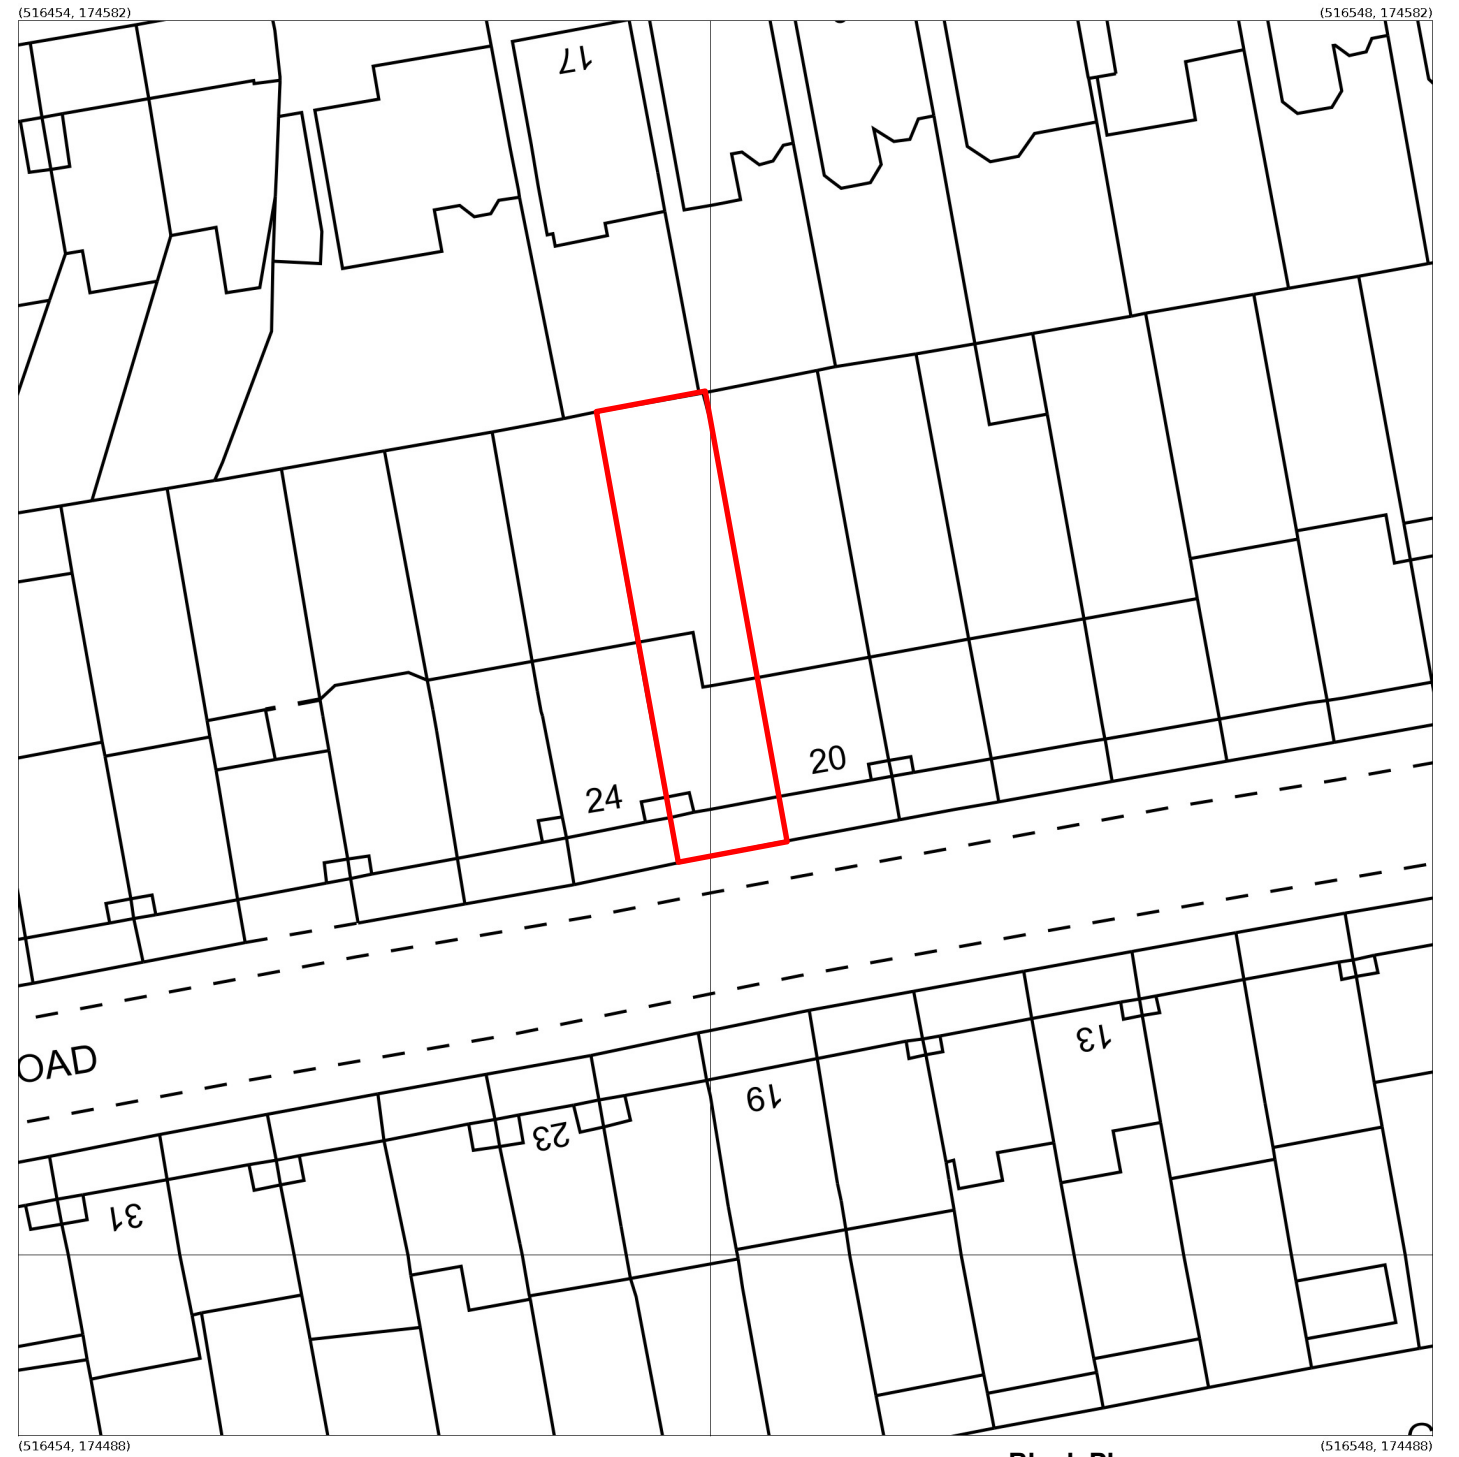

Block Plan
Scale 1:500
22, Orchard Rd, Twickenham
TW1 1LY

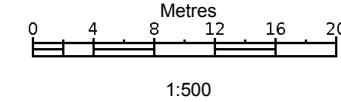

Supplied by: **Stanfords 07 Sep 2020**
Licence: © Crown Copyright and
database rights 2020 OS100035409
Order Licence Reference: OI1420381
Centre coordinates: 516501 174535

Produced 07 Sep 2020 from the Ordnance Survey MasterMap (Topography) Database and incorporating surveyed revision available at this date.

The representation of a road, track or path is no evidence of a right of way. The representation of features as lines is no evidence of a property boundary.

Drawing to be read in conjunction with all relevant information from Architects, Structural Engineers and Consultants.

Do not scale from this drawing. All dimensions to be checked on site before commencement of works. Discrepancies, where identified, must be reported to the Architect immediately.

This drawing is the property of Astronaut Kawada Architecture and must not be reproduced by or disclosed to any unauthorised person or organisation, neither wholly or in part, without written consent.

General Notes:

P1 04.09.20 Issued for information

Rev: Date: By: Description:

Project Title: **Orchard Road**

Drawing Title: **Location & Block Plans**

Scale: **1:500 & 100 @ A3** Date: **01.09.2020** Drawn By:

Project No: **0097** Drawing No: **080** Revision: **P1**

Astronaut Kawada Architecture

4 Ivory Wharf, 4 Elephant Lane, London SE16 4JD, UK
E: mail-uk@astronautkawada.com

London

www.astronautkawada.com

Tokyo