



Cellar
1:100


H
G
F
E
D

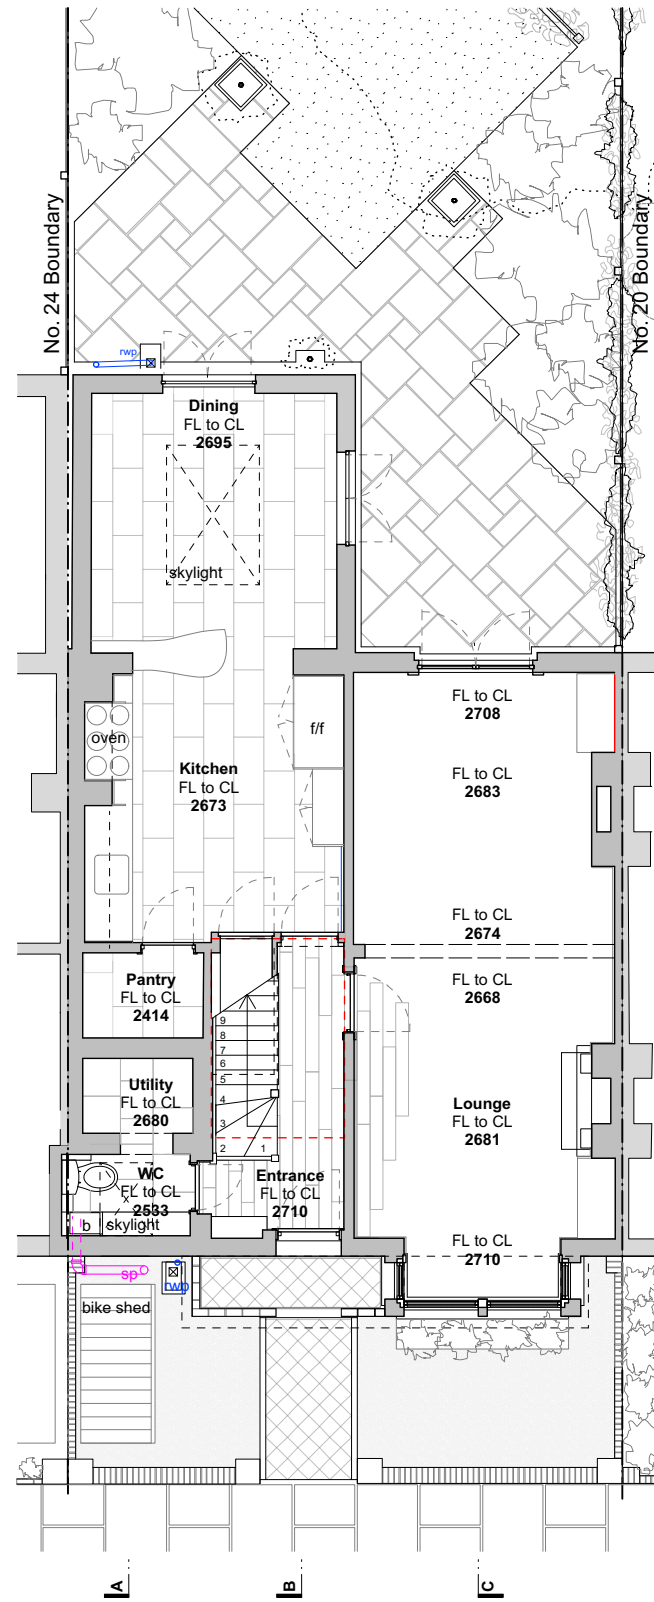



Ground Floor
1:100

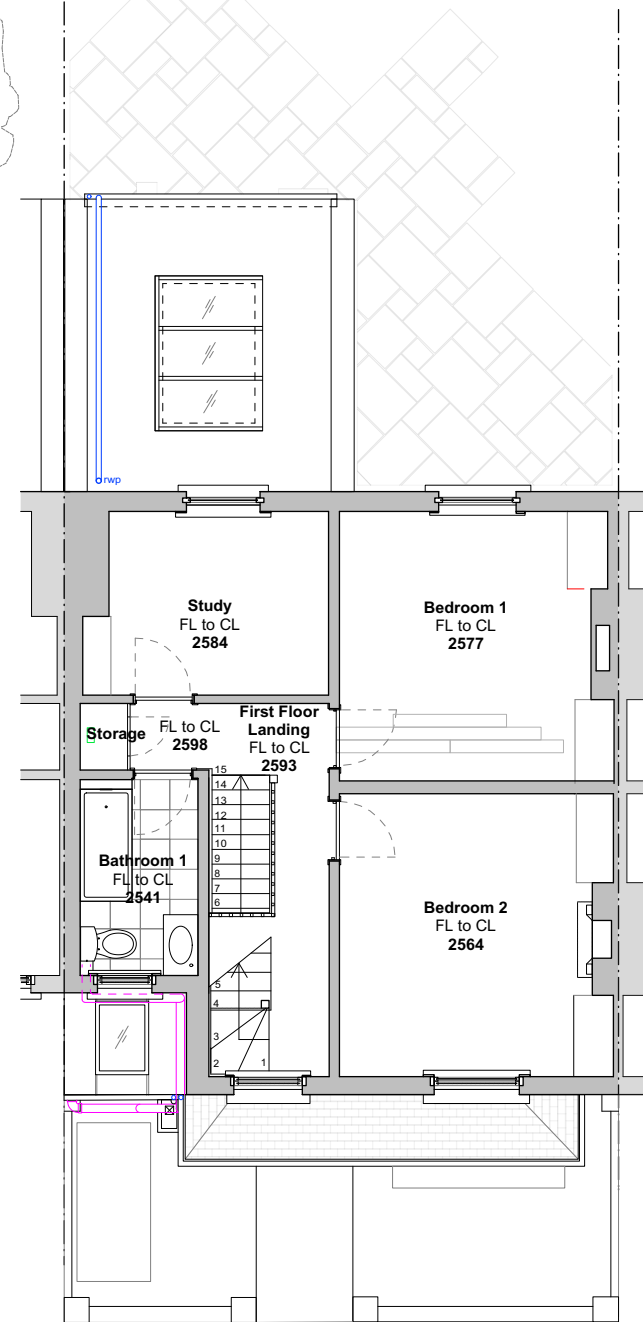

First Floor
1:100

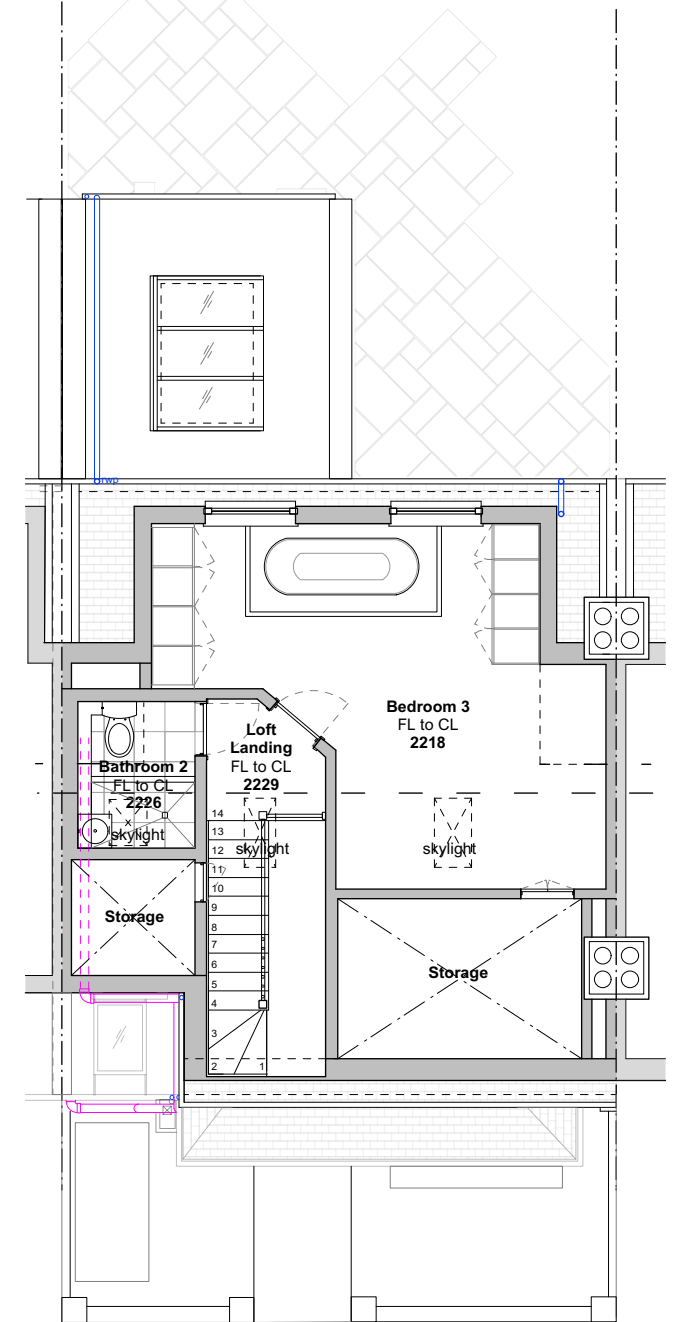

Second Floor
1:100

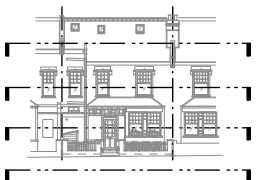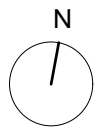

Drawing to be read in conjunction with all relevant information from Architects, Structural Engineers and Consultants.

Do not scale from this drawing. All dimensions to be checked on site before commencement of works. Discrepancies, where identified, must be reported to the Architect immediately.

This drawing is the property of Astronaut Kawada Architecture and must not be reproduced by or disclosed to any unauthorised person or organisation, neither wholly or in part, without written consent.

General Notes:

P1 28.11.17 Issued for information

Rev: Date: By: Description:

Project Title: **22 Orchard Road**

Drawing Title: **Existing Cellar, Ground, First and Loft Plans**

Scale: **1:100 @ A3** Date: **13.10.2017** Drawn By:

Project No: **0097** Drawing No: **002** Revision: **P1**

Astronaut Kawada Architecture

4 Ivory Wharf, 4 Elephant Lane, London SE16 4JD, UK
T: +44 (0)20 7231 2345 E: mail-uk@astronautkawada.com

London

www.astronautkawada.com

Tokyo