
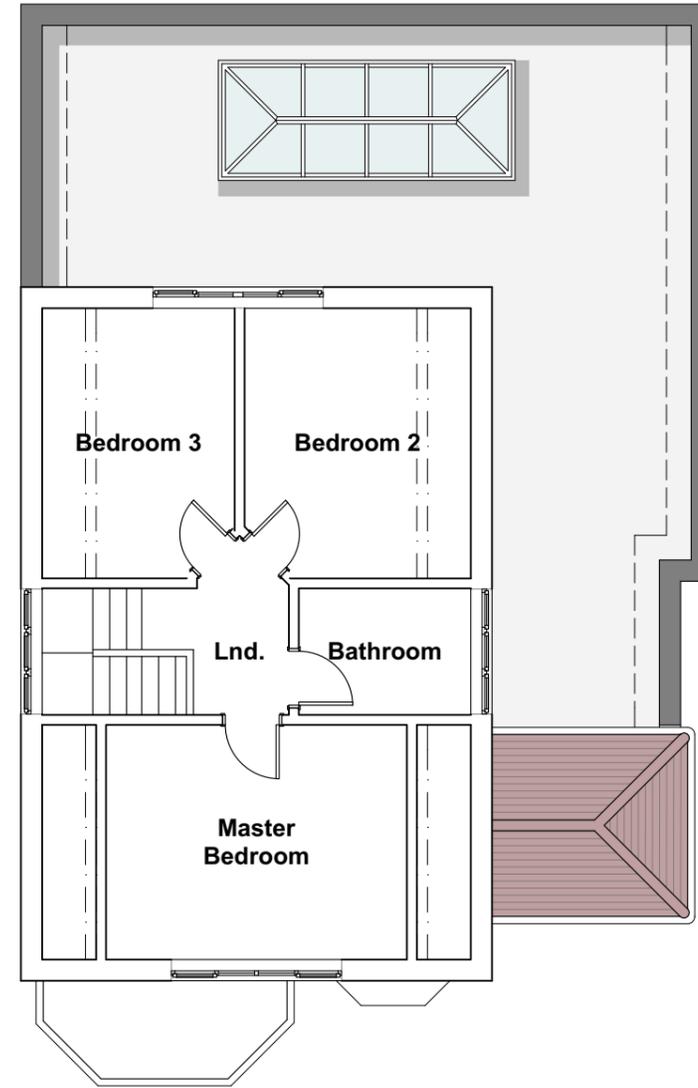


Legend

- Existing walls to be removed
- Existing walls to be retained
- Proposed new walls

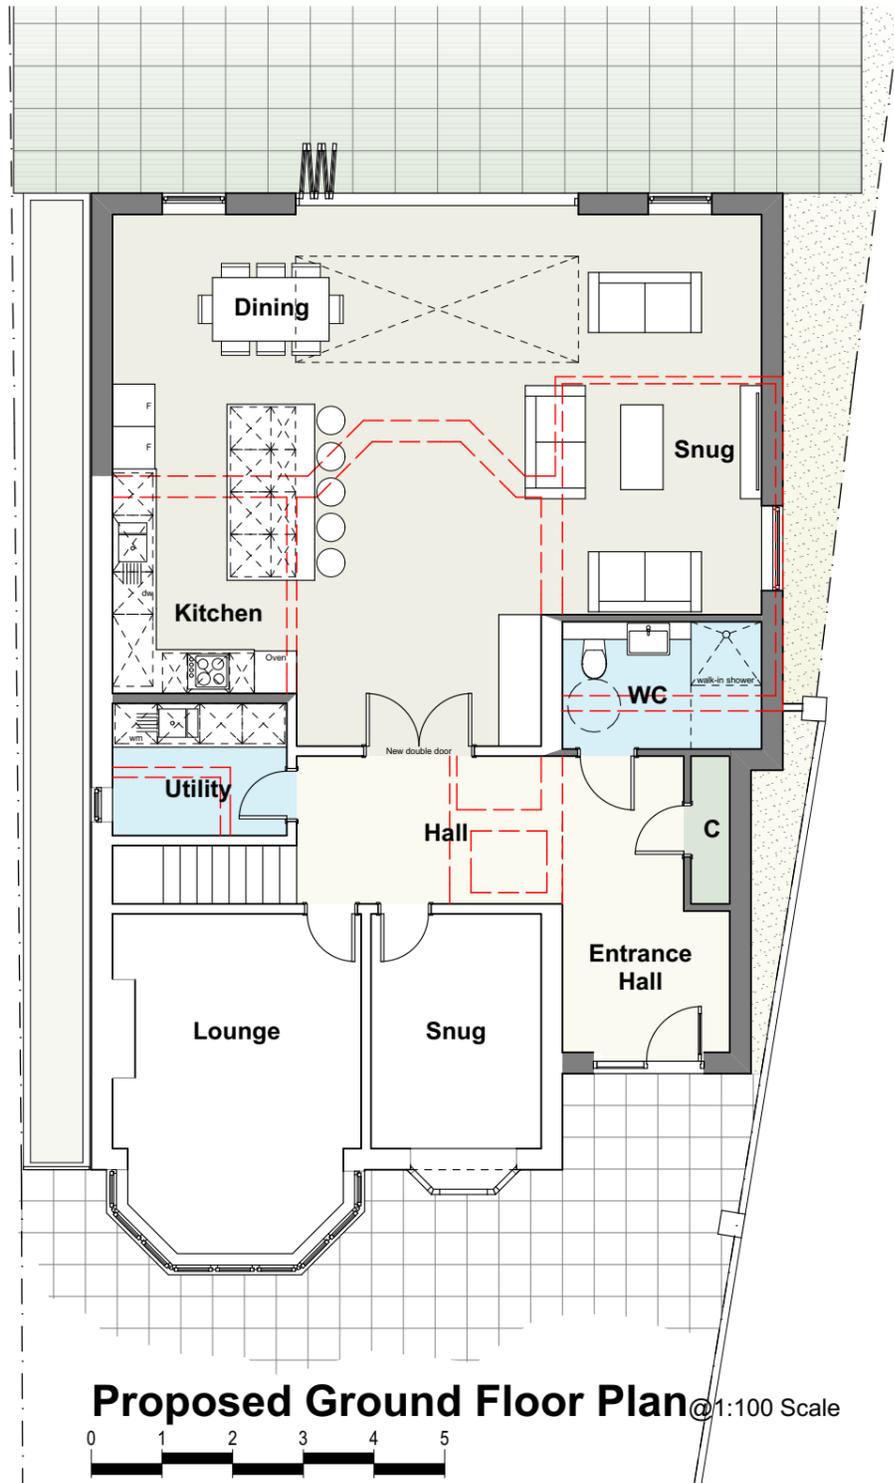

Project Name: **62 Bridge Way, Twickenham**
 Client Name: Mr Snow & Ms Mason
 Drawing Scale: 1:100 Scale @ A3
 Drawn by: apd
 Checked by:
 Drawing No.: 1066-06