
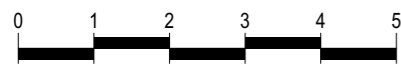
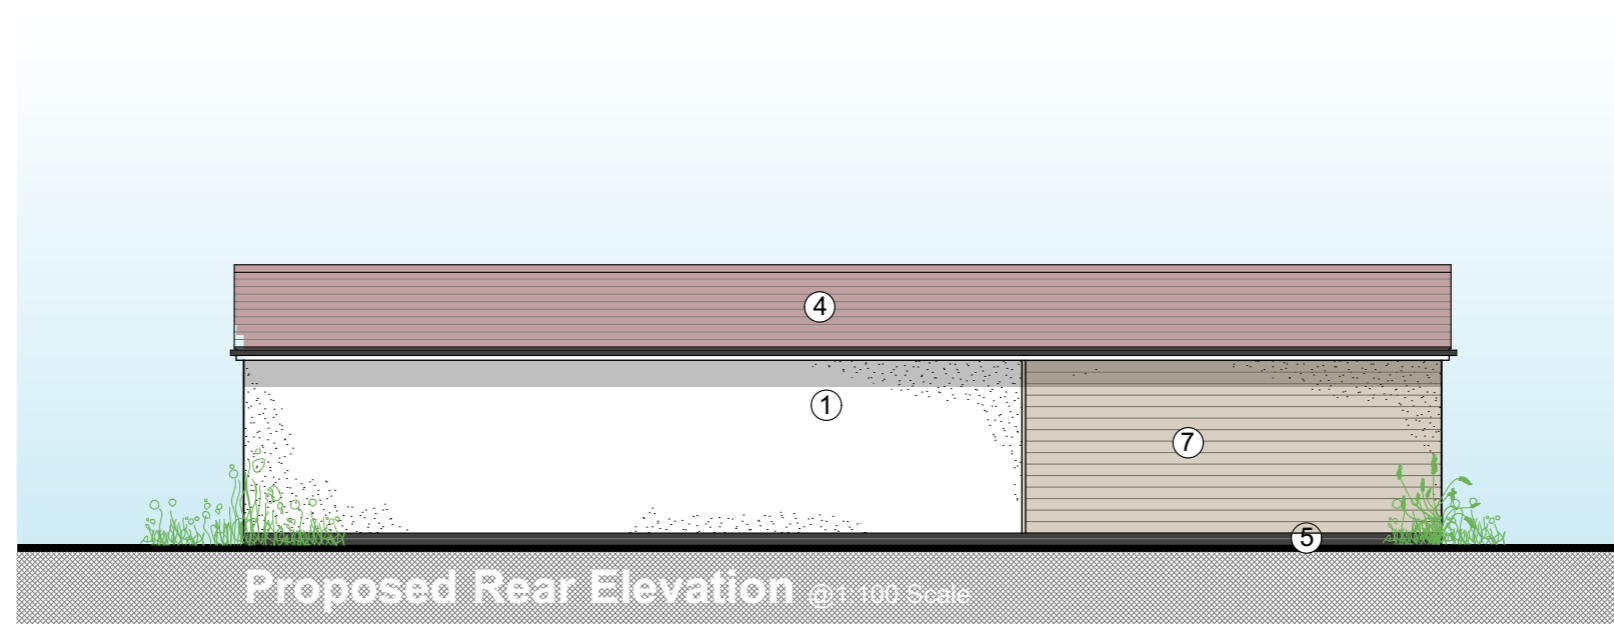


Materials Key

- ① White Render to match existing
- ② New A rated Composite door
- ③ White Upvc Windows / doors
- ④ Clay plain tile
- ⑤ Charcoal / dark grey brick plinth
- ⑥ Timber doors stained black
- ⑦ Natural timber cladding

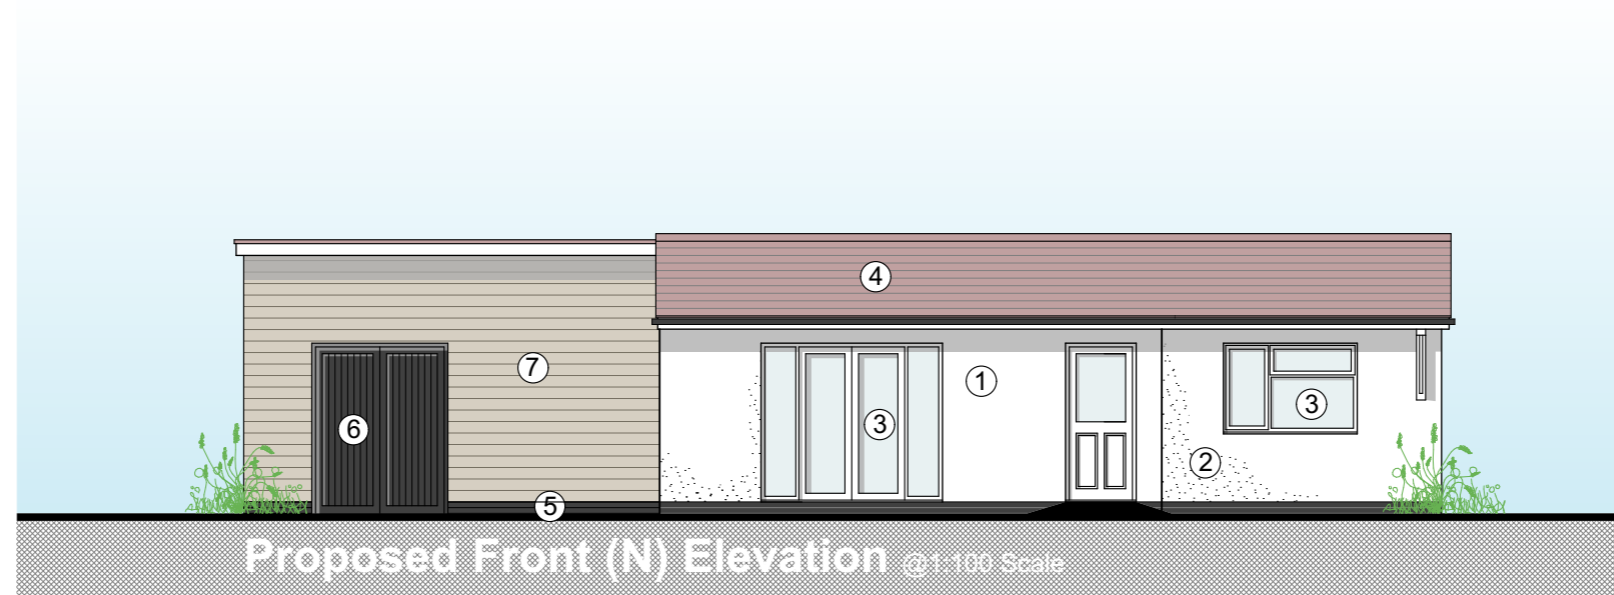

Project Name: **62 Bridge Way, Twickenham**
Client Name: Mr Snow & Ms Mason
Drawing Scale: 1:100 Scale @ A3
Drawn by: apd
Checked by:
Drawing No.: 1066-10