
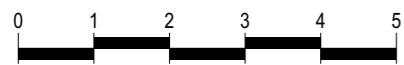
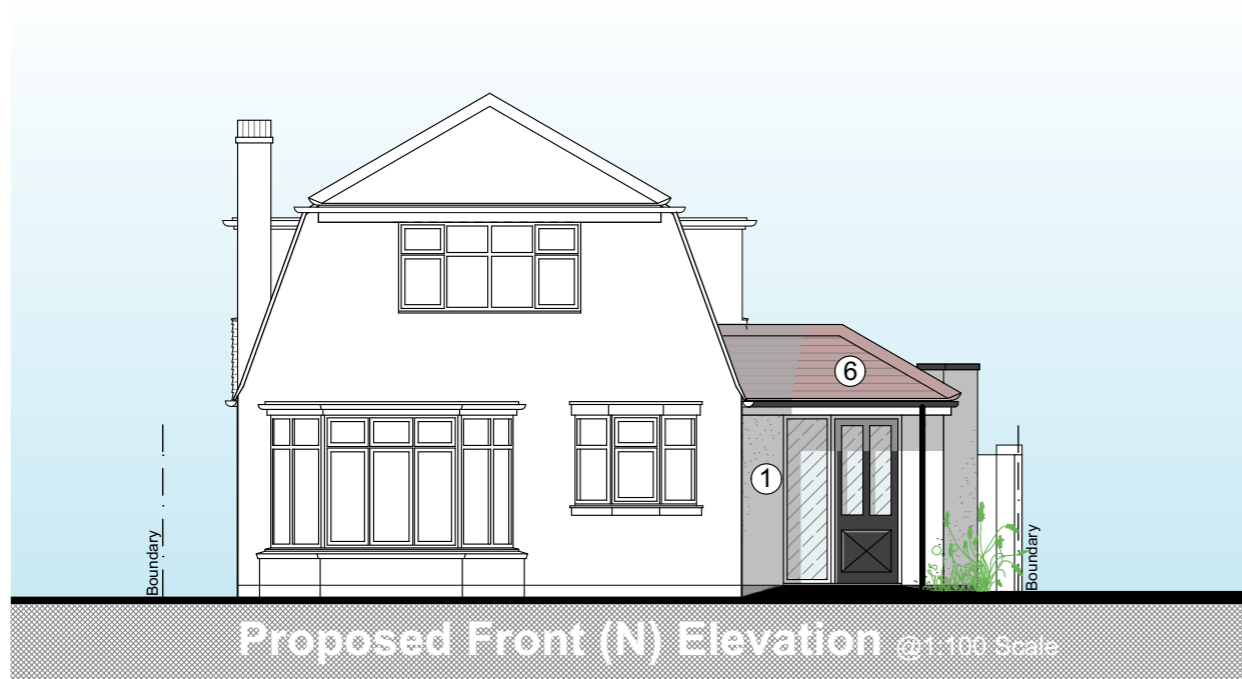


**Materials Key**

- ① White Render to match existing
- ② New A rated Composite door
- ③ White Upvc Windows
- ④ White Aluminium Bi Folds
- ⑤ Dark grey / black coping
- ⑥ Clay plain tile to match existing
- ⑦ Charcoal / dark grey brick plinth
-  Hatch indicates Etched glazed windows



Project Name: **62 Bridge Way, Twickenham**  
Client Name: Mr Snow & Ms Mason  
Drawing Scale: 1:100 Scale @ A3  
Drawn by: apd  
Checked by:  
Drawing No.: 1066-08