



Proposed Section AA


- Key
- Existing Walls
 - Demolition
 - Strip Out
 - Proposed Partition
 - Proposed Masonry

Revision	Date	Drawn	Checked	Notes

GRAPHENE
ARCHITECTS
34 Gloucester Rod Richmond TW9 3BU
020 7158 0840
info@graphenearchitects.co.uk
www.graphenearchitects.co.uk

Project
40 Richmond Hill
Richmond TW10 6QX

Scale	Date
1:50 @A1	03.08.21
Drawing No	Revision
2217 320	C

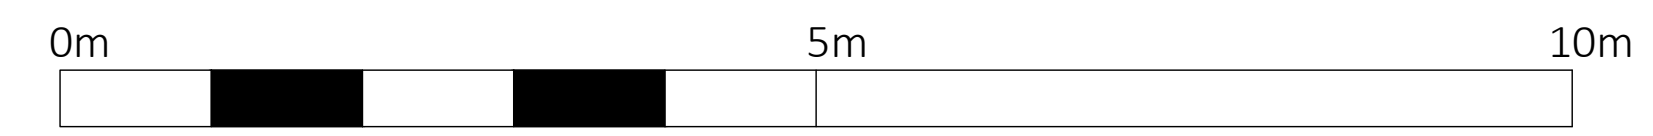

Existing Section AA With Demolition