

PLANTING SCHEDULE				
SPECIES	SPECIFICATION (in accordance with NPS)		DENSITY	
<b>Proposed Trees: Specimens</b>				
Betula pendula	18-20cm Girth 400-450cm RB Extra Heavy Standard, 2m clear stem		As shown on plan	
Carpinus betulus 'Fastigiata'	18-20cm Girth 425-600cm RB Extra Heavy Standard, 1.75m clear stem		As shown on plan	
Acer platanoides	18-20cm Girth 400-450cm RB Extra Heavy Standard, 2m clear stem		As shown on plan	
Tilia cordata 'Greenspire'	18.20cm Girth 425-600cm RB Extra Heavy Standard, 1.75m clear stem		As shown on plan	
Liquidamber styraciflua	18-20cm Girth 400-450cm RB Extra Heavy Standard, 200m clear stem		As shown on plan	
SPECIES	SPECIFICATION (in accordance with NPS)	MIX %	DENSITY	NOTES
<b>Mix A: Woodland Edge Planting -</b>				
	Random mix			
Amalanchier lamarkii	60-90cm height RB	9.090	1/m2	
Acer campestre	60-90cm height RB	9.090	1/m2	
Betula pendula	60-90cm height RB	9.090	1/m2	
Crataegus monogyna	60-90cm height RB	9.090	1/m2	
Cornus alba	60-90cm height RB	9.090	1/m2	
Cornus sanguinea	60-90cm height RB	9.090	1/m2	
Corylus avellana	60-90cm height RB	9.090	1/m2	
Rosa canina	60-90cm height RB	9.090	1/m2	
Sambucus nigra	60-90cm height RB	9.090	1/m2	
<b>Mix B: Entrance herbaceous planting mix</b>				
	Same species groups of 3, 5 or 7			
Aster frikartii 'Monch'	C,3L	20	4/m2	
Calamagrostis x acutiflora 'Karl Foerster'	C,5L	20	4/m2	
Fatsia japonica	C,3L , Planted individually	5	1/m2	
Geranium macrorrhizum 'White-Ness'	C,3L	25	4/m2	
Lavendula angustifolia 'Hidcote'	C,3L	20	4/m2	
Pachysandra terminalis 'Green Carpet'	C,3L	10	4/m2	
<b>Mix C: Full sun planting mix</b>				
	Same species groups of 3, 5 or 7			
Cotinus coggygria	C,3L, planted individually.	5	1/m2	
Deschampsia cespitosa	C,3L	20	4/m2	
Rudbeckia fulgida var. sullivanti 'Goldsturm'	C,3L	25	4/m2	
Salvia nemorosa 'Caradonna'	C,2L	25	4/m2	
Stipa tenuissima	C,3L	25	4/m2	
<b>Mix D: Green Wall Mix for shade</b>				
	Climbers = random mix			
Euonymus fortunei 'Darts Blnket'	C,3L	100	4/m2	Groundcover
Hedera helix 'Woerner'	C,3L	25	Spaced at 500mm intervals along wall	
Hedera helix 'Green Ripple'	C,3L	25	Spaced at 500mm intervals along wall	
Hedera hibernica	C,3L	25	Spaced at 500mm intervals along wall	
Hydrangea anomala subsp. petiolaris	C,3L	25	Spaced at 500mm intervals along wall	
<b>Mix E: Partial sun planting mix</b>				
	Same species groups of 3, 5 or 7			
Aster frikartii 'Monch'	C,3L	20	5/m2	
Geranium macrorrhizum 'White-Ness'	C,3L	20	5/m2	
Pachysandra terminalis 'Green Carpet'	C,2L	20	5/m2	
Rudbeckia fulgida var. sullivanti 'Goldsturm'	C,2L	20	5/m2	
Saxifraga x urbium	C,2L	20	5/m2	
<b>Mix F: Species rich grassland</b>				
Emorsgate EG1 General Purpose Meadow Grass Mixture	As supplied	100	To Emorsgate recommendations.	
<b>Mix G: Woodland Tree planting</b>				
	Random mix			
Acer campestre	8-10cm Girth 250-300cm RB Standard Size	11.11	As shown on planting plan	
Acer platanoides	8-10cm Girth 250-300cm RB Standard Size	11.11	As shown on planting plan	
Betula pendula	8-10cm Girth 250-300cm RB Standard Size	11.11	As shown on planting plan	
Carpinus betulus	8-10cm Girth 250-300cm RB Standard Size	11.11	As shown on planting plan	
Prunus padus	8-10cm Girth 250-300cm RB Standard Size	11.11	As shown on planting plan	
Populus nigra	8-10cm Girth 250-300cm RB Standard Size	11.11	As shown on planting plan	
Pinus sylvestris	8-10cm Girth 250-300cm RB Standard Size	11.11	As shown on planting plan	
Tilia cordata	8-10cm Girth 250-300cm RB Standard Size	11.11	As shown on planting plan	
Tilia platphyllos	8-10cm Girth 250-300cm RB Standard Size	11.11	As shown on planting plan	
<b>Mix H: Green Wall Mix for sun</b>				
Clematis armandii	C,3L	25	Spaced at 500mm intervals along wall	
Garrya elliptica 'James Roof'	C,3L	25	Spaced at 500mm intervals along wall	
Hydrangea anomala subsp. petiolaris	C,3L	25	Spaced at 500mm intervals along wall	
Rosa 'Alberic Barbier'	C,3L	25	Spaced at 500mm intervals along wall	
<b>Proposed hedge 1</b>				
	Double staggered rows with plants at 300mm centers.			
Acer campestre		20	Double staggered rows with plants at 300mm centers.	
Corylus avellana		20	Double staggered rows with plants at 300mm centers.	
Crataegus monogyna		20	Double staggered rows with plants at 300mm centers.	
Prunus padus		20	Double staggered rows with plants at 300mm centers.	
Rosa canina	Plants 60-80cm, BR, eventual hedge height to be 2m.	20	Double staggered rows with plants at 300mm centers.	
<b>Proposed hedge 2</b>				
	Double staggered at 300mm centers, BR, 80-100cm. Eventual height to be 1.5m.			
Carpinus betulus				
<b>Proposed amenity grass</b>				
Aberace	As supplied	20	To Supplier's recommendations.	
Abercham	As supplied	20	To Supplier's recommendations.	
Aberfleece	As supplied	20	To Supplier's recommendations.	
Aberroyal	As supplied	20	To Supplier's recommendations.	
Aberavon	As supplied	20	To Supplier's recommendations.	
<b>Proposed Grass species to playing fields</b>				
Chardin Perennial Ryegrass	As supplied	25	To Supplier's recommendations.	
Eurocordus Perennial Ryegrass	As supplied	25	To Supplier's recommendations.	
Eurosport Perennial Ryegrass	As supplied	25	To Supplier's recommendations.	
EuroPitch perennial Ryegrass	As supplied	25	To Supplier's recommendations.	


- Notes**
- Do not scale from this drawing
  - Residual risks to be read in conjunction with Ares Landscape Architects risk register - XXX
  - Specification and details of build ups to paving, kerbs, edges and structures to be advised by Civil Engineers.
  - To be read in conjunction with Civil Engineers's NBS documents.
  - The contractor is to check all levels and dimensions before construction. Any discrepancies are to be brought to the attention of Ares Landscape Architects before commencing on site.
  - All sub bases and concrete specification to Engineer's details.

**KEY**

ID	RISK	MITIGATION	Date Mitigated
<b>RESIDUAL PROJECT RISKS</b>			
09/12/2020	C02	Issued for Review and Comment	CC
27/10/2020	C01	Issued for Construction	LA
16/06/2020	P04	Amendments made to address planning concerns	ANL
			AS

DATE	REV	DESCRIPTION OF REVISION	DRAWN BY	APPROVED BY
<b>REVISIONS</b>				

SUITABILITY  
**S3 - For Review and Comment**

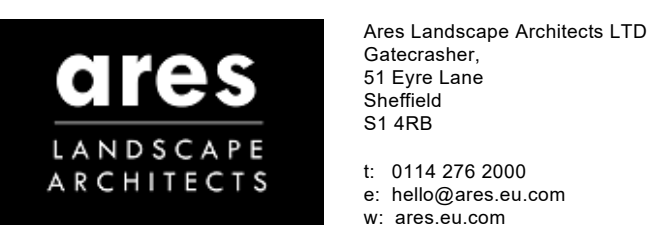

CLIENT :  
**Bowmer + Kirkland**

PROJECT TITLE :  
**Turning House School**

DRAWING TITLE :  
**Planting Schedule**

DRAWING SCALE : 1:200  
PAPER SIZE : A1

DRAWN BY : EC  
APPROVED BY : LA

DRAWN DATE : 04/01/2019  
ALA PROJECT CODE : ALA456

DRAWING NUMBER : **FS0316-ALA-00-XX-DR-L-0028**  
SUITABILITY : **S3**  
REVISION : **C02**