


THE CONTRACTOR IS TO CHECK AND VERIFY ALL BUILDING AND SITE DIMENSIONS, LEVELS AND SEWER INVERT LEVELS AT CONNECTION POINTS BEFORE WORK STARTS.
 THIS DRAWING IS TO BE READ AND CHECKED IN CONJUNCTION WITH ENGINEERS AND OTHER SPECIALIST DRAWINGS.
 THE DRAWING AND THE WORKS DEPICTED ARE THE COPYRIGHT OF REED WATTS ARCHITECTS AND MAY NOT BE REPRODUCED EXCEPT BY WRITTEN PERMISSION.

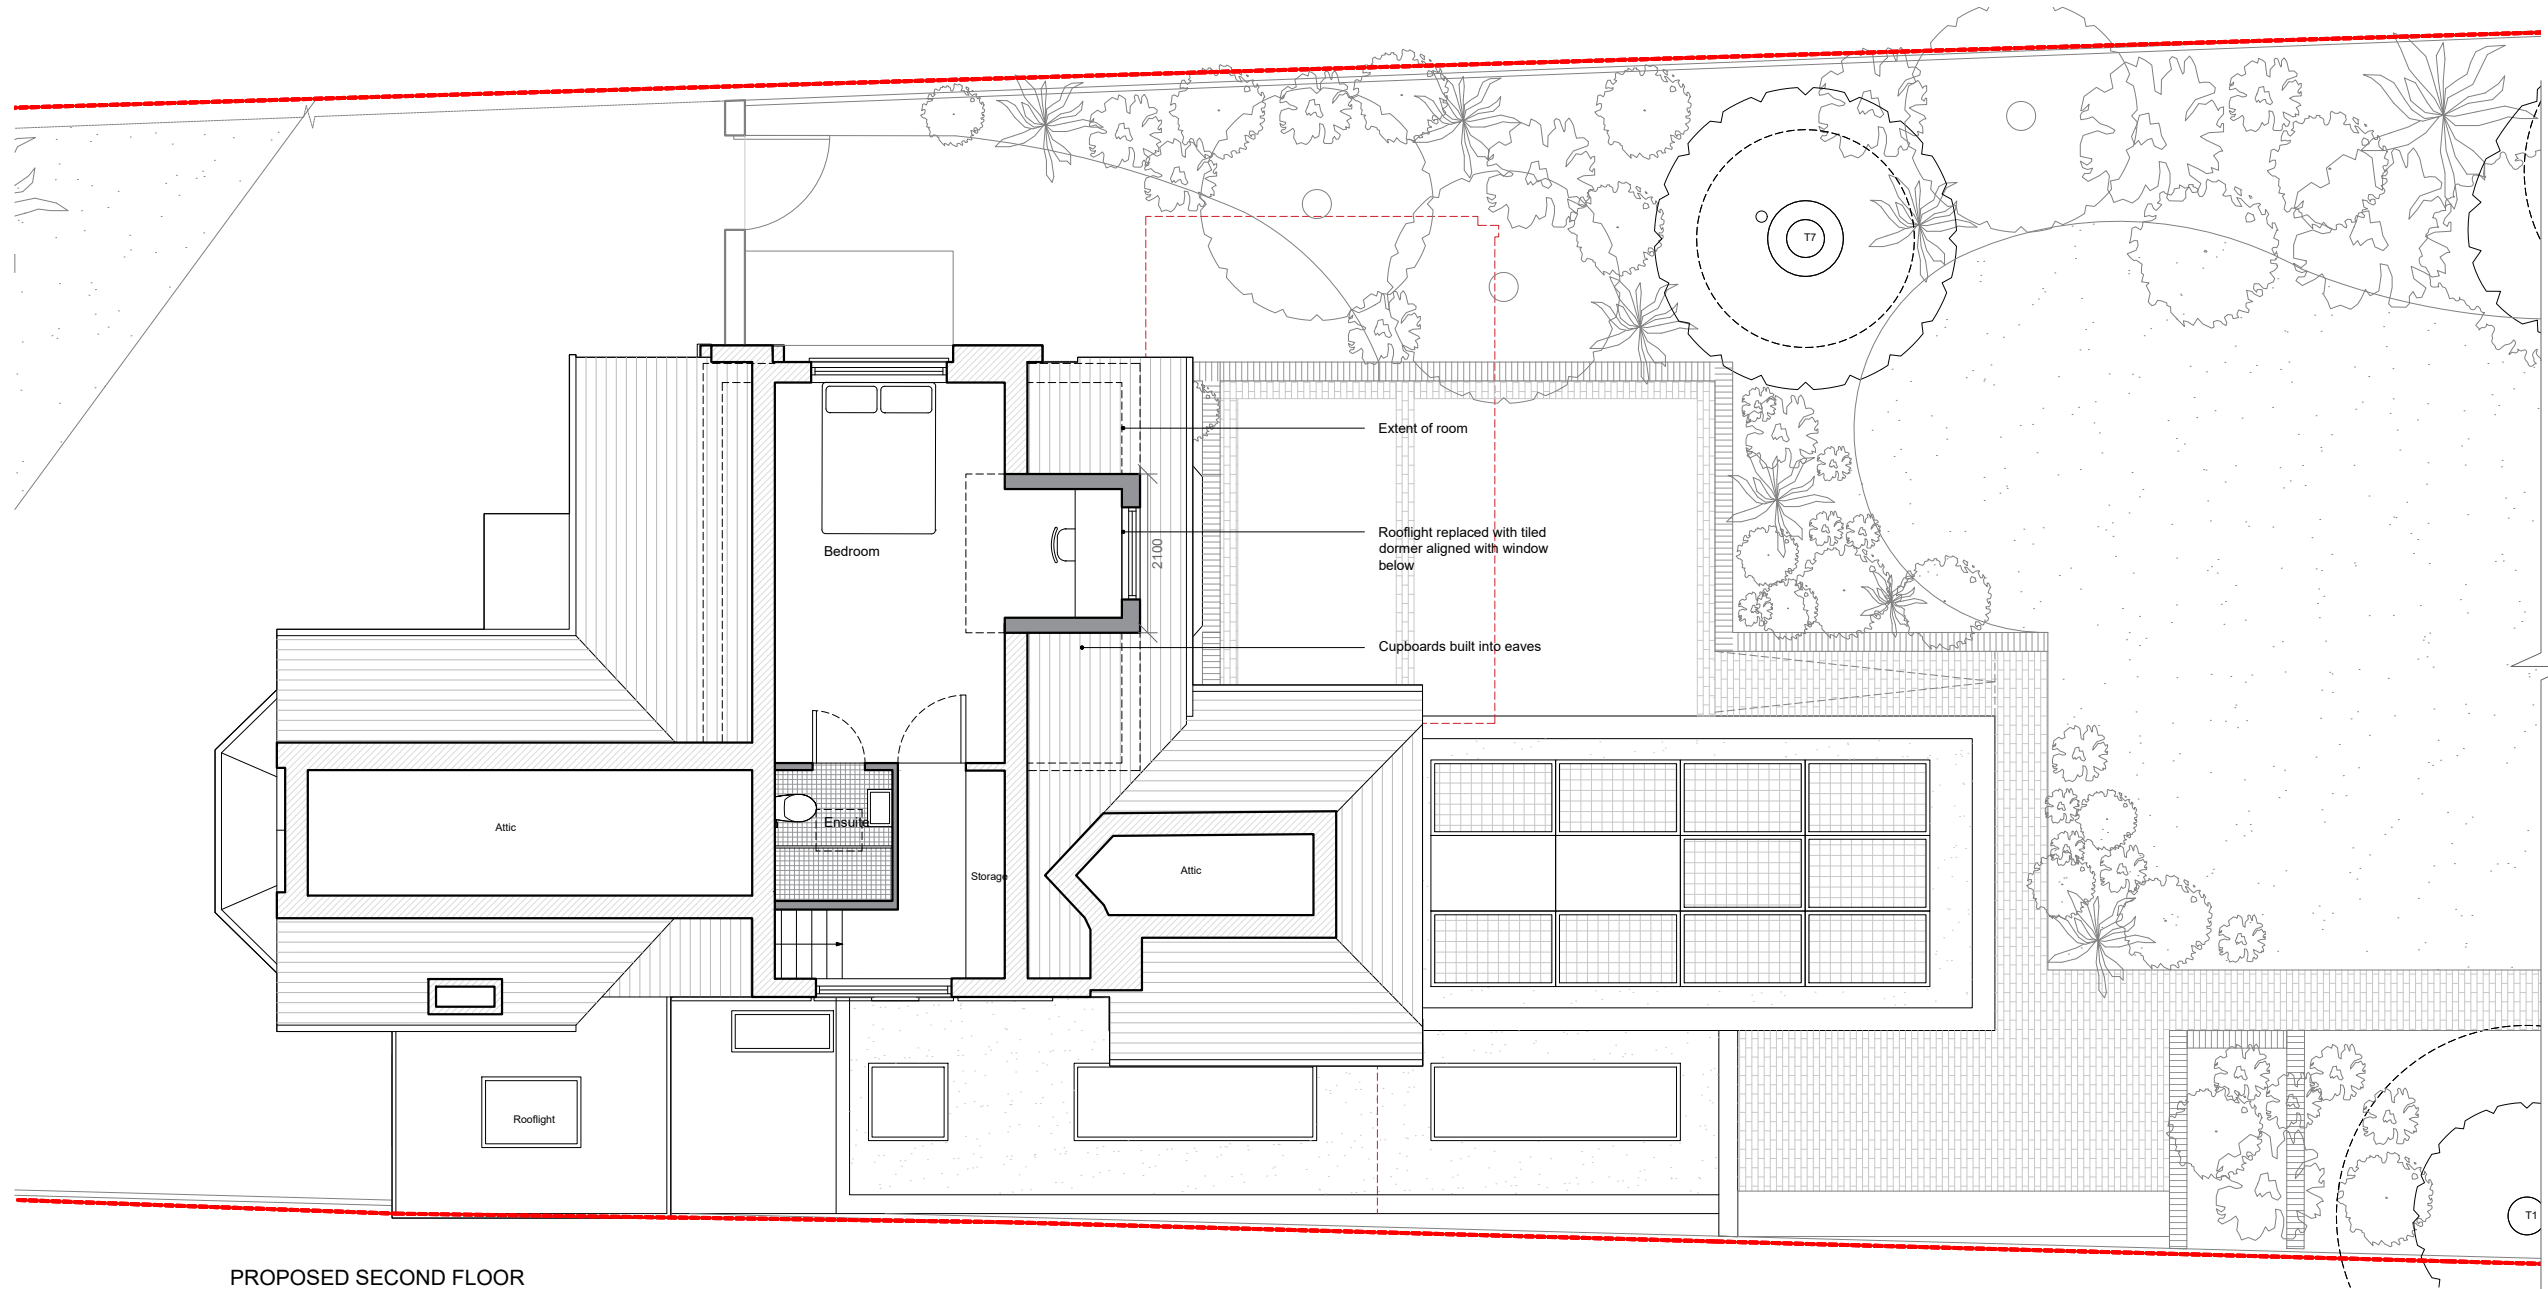

PROPOSED SECOND FLOOR
 1:100

- Existing walls
- Proposed walls
- Outline of existing building
- New planting

- Material Key:
1. Stone plinth
 2. Sliding doors
 3. Soldier course brickwork
 4. Stone parapet
 5. Picture window
 6. New boundary fence
 7. Tiled dormer
 8. Brick to match existing
 9. Outdoor Kitchen
 10. Sliding metal doors
 11. Rooflight
 12. Photovoltaics
 13. Timber cladding



REV	DATE	DESCRIPTION

REED WATTS

www.reedwatts.com
 studio@reedwatts.com

PROJECT 2102 BUSHY PARK GARDENS
 DRAWING
 PROPOSED SECOND FLOOR

DRAWING NO	REVISION
2102(0)112	

SCALE	DATE
1:100 @ A3	AUGUST 21

STATUS
 PLANNING