
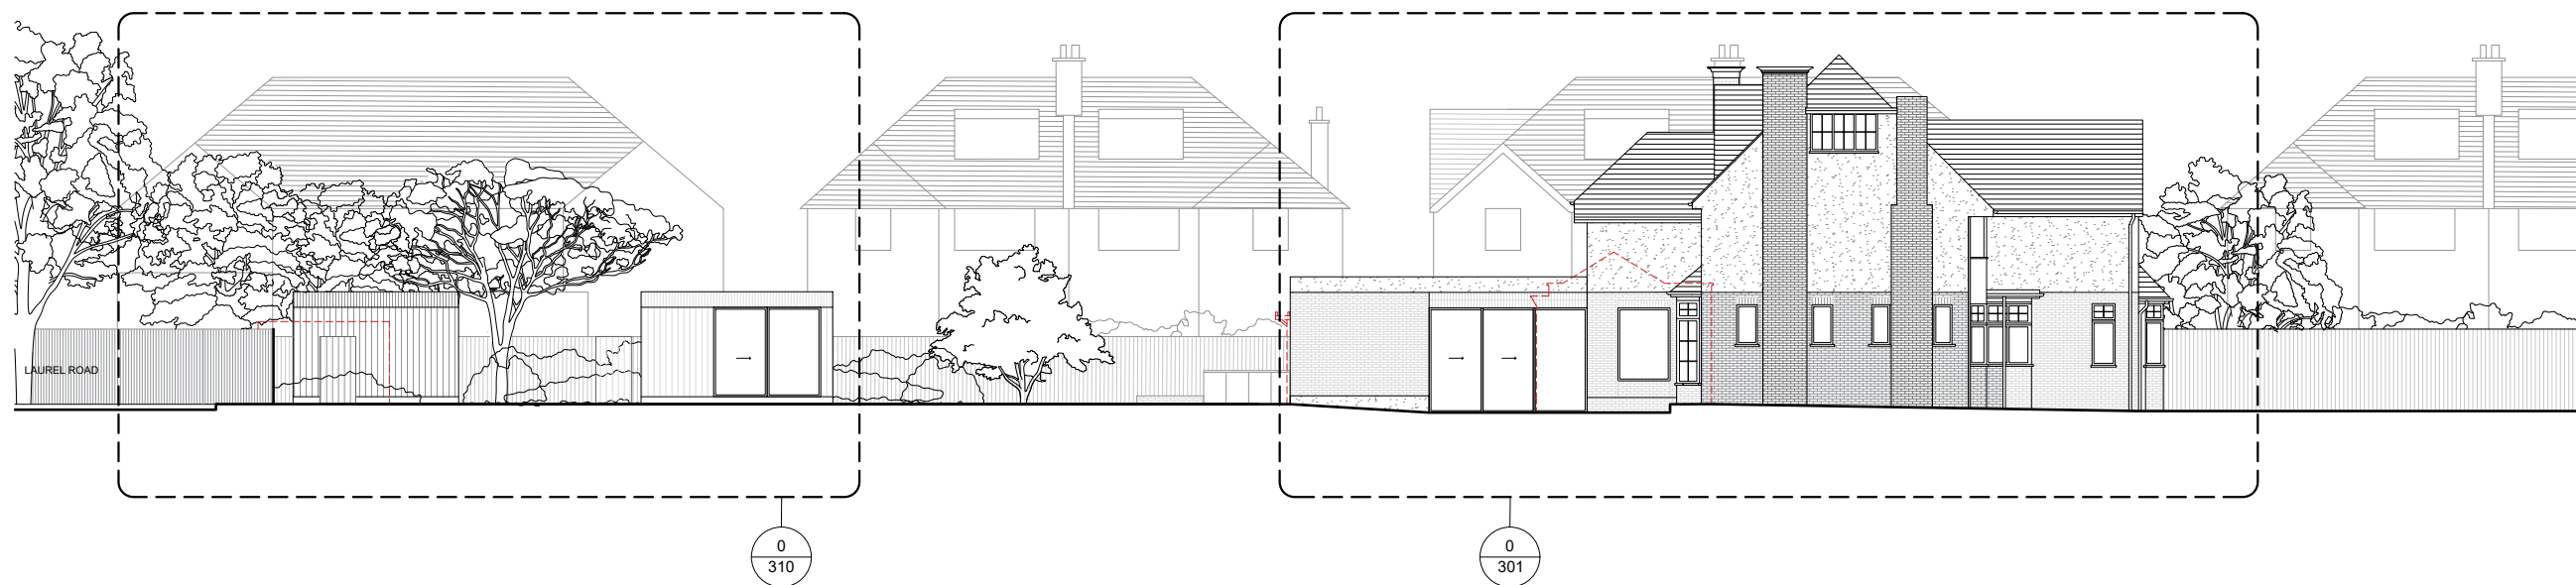


THE CONTRACTOR IS TO CHECK AND VERIFY ALL BUILDING AND SITE DIMENSIONS, LEVELS AND SEWER INVERT LEVELS AT CONNECTION POINTS BEFORE WORK STARTS.

THIS DRAWING IS TO BE READ AND CHECKED IN CONJUNCTION WITH ENGINEERS AND OTHER SPECIALIST DRAWINGS.


THE DRAWING AND THE WORKS DEPICTED ARE THE COPYRIGHT OF REED WATTS ARCHITECTS AND MAY NOT BE REPRODUCED EXCEPT BY WRITTEN PERMISSION.

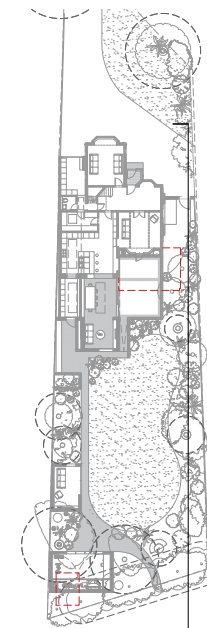

- Existing walls
- Proposed walls
- Outline of existing building
- New planting

Material Key:

1. Stone plinth
2. Sliding doors
3. Soldier course brickwork
4. Stone parapet
5. Picture window
6. New boundary fence
7. Tiled dormer
8. Brick to match existing
9. Outdoor Kitchen
10. Sliding metal doors
11. Rooflight
12. Photovoltaics
13. Timber cladding

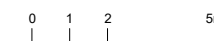

PROPOSED LONG ELEVATION
1:200

REV	DATE	DESCRIPTION

REED WATTS
www.reedwatts.com
studio@reedwatts.com

PROJECT 2102 BUSHY PARK GARDENS
DRAWING

PROPOSED LONG ELEVATION

DRAWING NO	REVISION
2102(0)300	/
SCALE	DATE
1:200 @ A3	AUGUST 21
STATUS	PLANNING