



Location Plan

Scale 1:1250

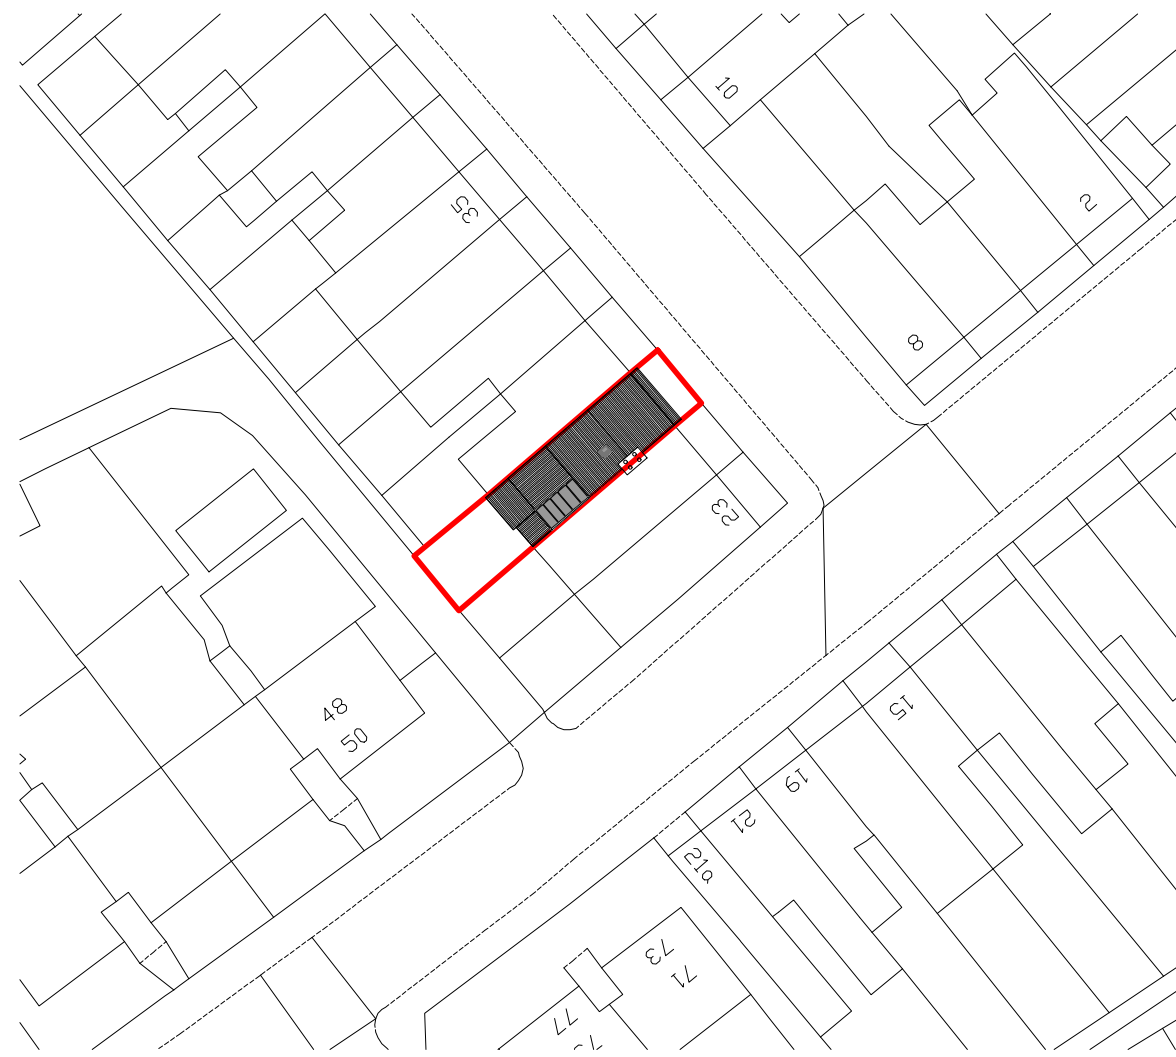

Existing Site Layout

Scale 1:500

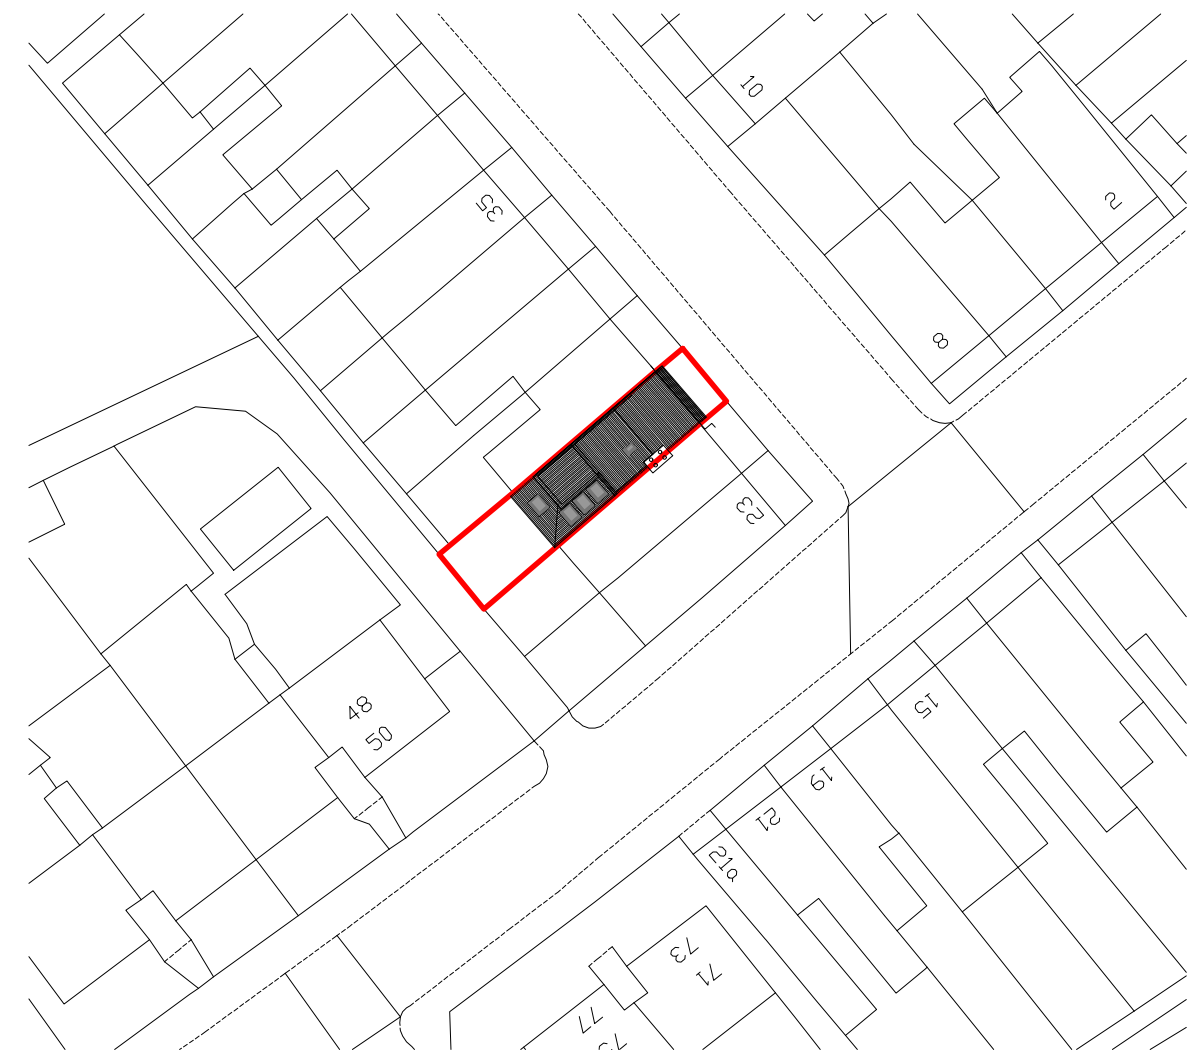

Proposed Site Layout

Scale 1:500

| Rev | Date | Description |
|-----|------|-------------|
|     |      |             |
|     |      |             |

**FLUENT**  
ARCHITECTURAL DESIGN SERVICES  
69-71 WINDMILL ROAD, SUNBURY,  
MIDDLESEX, TW16 7DT  
TEL: 0800 0438838  
E-MAIL: INFO@FLUENT-ADS.CO.UK  
WEB: FLUENT-ADS.CO.UK

27 Andover Road  
Twickenham

Existing & Proposed  
Site Layouts & Location Plan



|                            |                                 |
|----------------------------|---------------------------------|
| Scale<br><b>1:500 @ A3</b> | Dwg No.<br><b>FLU.1599.2.01</b> |
| Date<br><b>20.08.2021</b>  | Rev                             |
| Drawn<br><b>SZ</b>         |                                 |