



NOTES


This drawing is copyright and must not be reproduced in any form without written consent of Armstrong Simmonds Architects

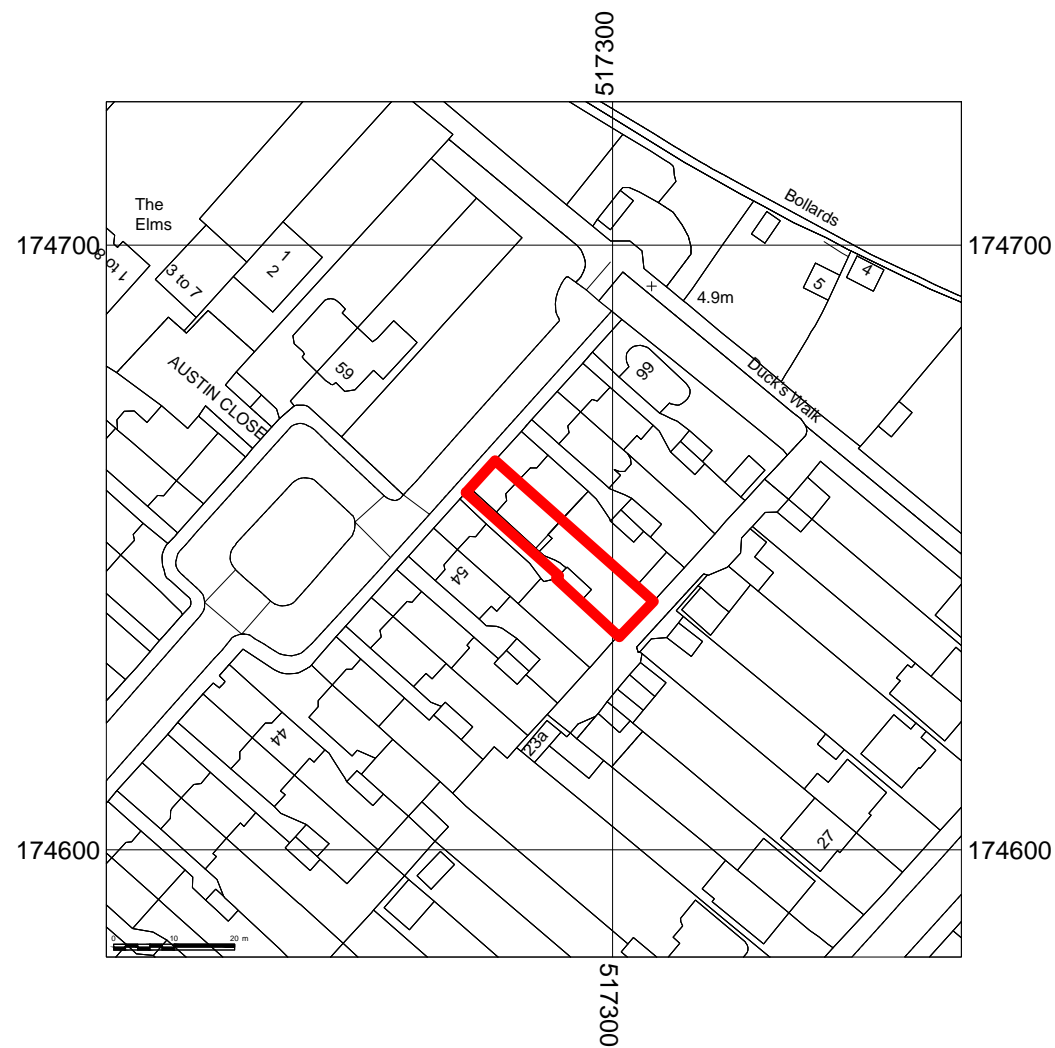


Existing Location Plan (1:1250)

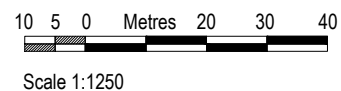

Scale 1:1250

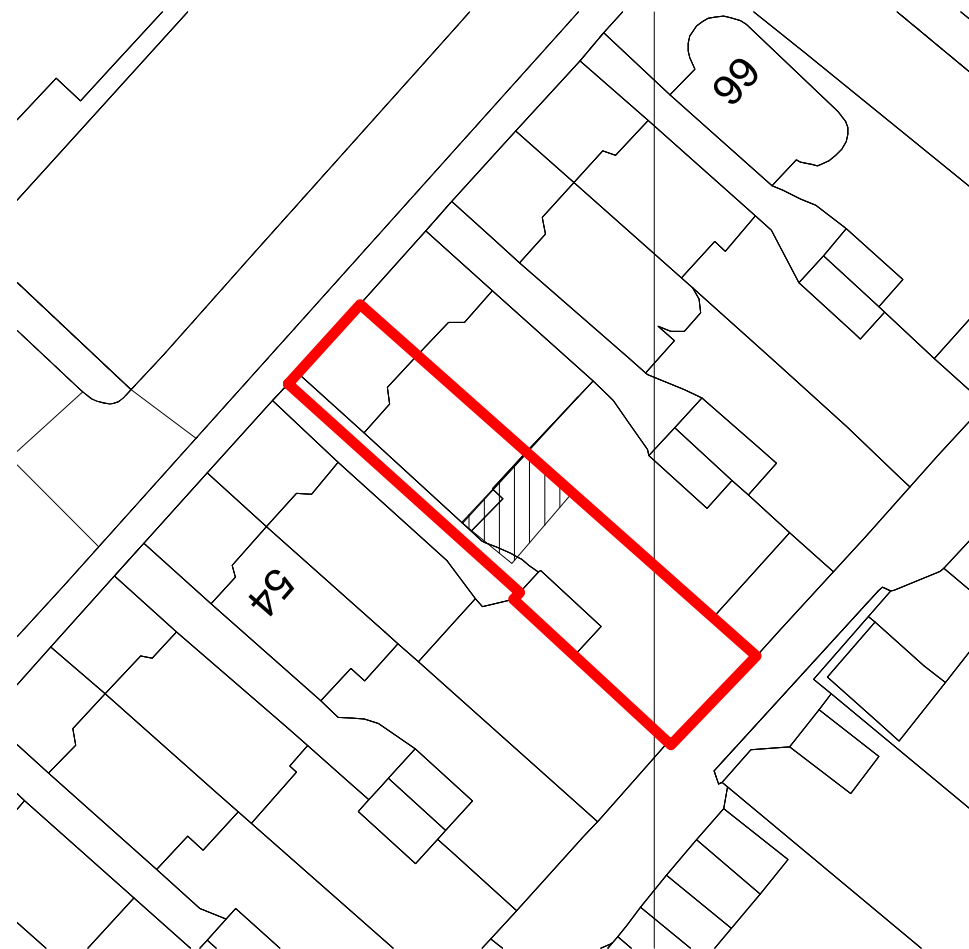

Proposed Block Plan (1:500)

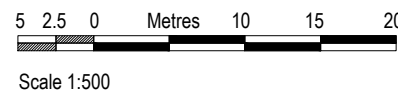

Scale 1:500



Rev	Date	Revision
-----	------	----------

Client:  
Thomas Cunningham & Lauren Cody

Project:  
58 Park House Gardens,  
Twickenham, TW1 2DE

Drawing:  
Block & Location Plans

Armstrong Simmonds | Architects

Unit 23, Battersea Business Centre, 99-109  
Lavender Hill, London, SW11 5QL

t: 020 7228 1324 m: 07817127275  
e: projects@as-architects.co.uk

Drawing Number:  
1054\_58PHG\_X000

Revision:  
\*

Scale:  
1:1250 / 1:500  
@A3

Date:  
April 2021

Drawn:  
NG