



REAR ELEVATION

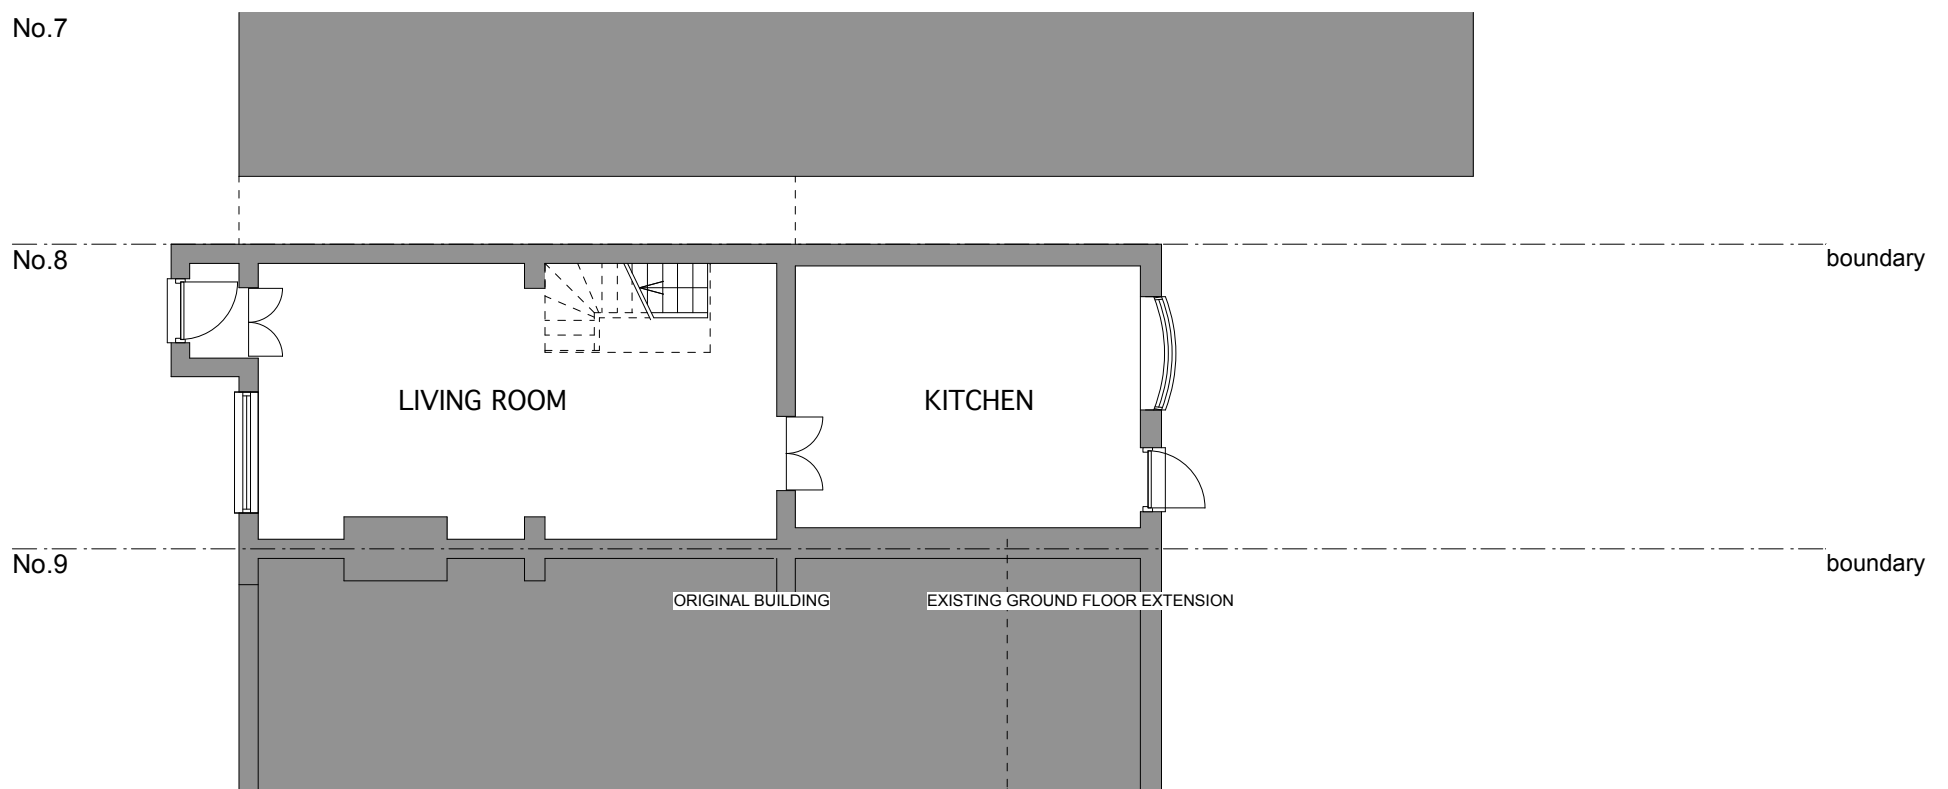

GROUND FLOOR PLAN

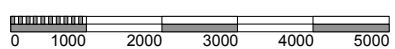

Deborah Jackson Architects

41 Baddlesmere Road,
Whitstable, Kent, CT5 2LB
tel: 01227 771 464
dj@djarchitect.plus.com

job	8 First Cross Road, Twickenham
scheme	First Floor Rear extension
title	Existing plans and elevations
scale	1:100 (1:100@A3)
date	February 2101

**2102/
01a**