




PROPOSED SECTION B-B



PROPOSED SECTION C-C

- NEW WALLS
- EXISTING WALLS
- DEMOLITION

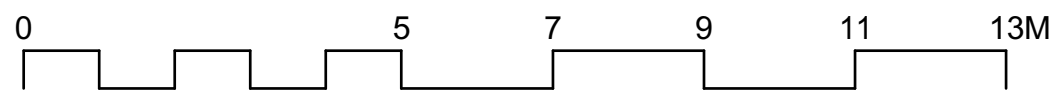

PROJECT
HOUSE EXTENSIONS
 17 Beaumont Avenue, Richmond, TW9 2HE
 DRAWING
PROPOSED SECTIONS B-B & C-C

B.	ROOFLIGHTS AMENDED.	26.08.2021
REV. NO.	REVISION	DATE
SCALE 1:100@A3	DRAWING NUMBER BARS/PA/08/B	ISSUED 15.07.19