


NOTES

Proposal -
 Ground floor rear extension under
 Permitted Development.
 Conversion of existing garage to habitable space.
 Hip to gable loft conversion
 All materials to match existing.

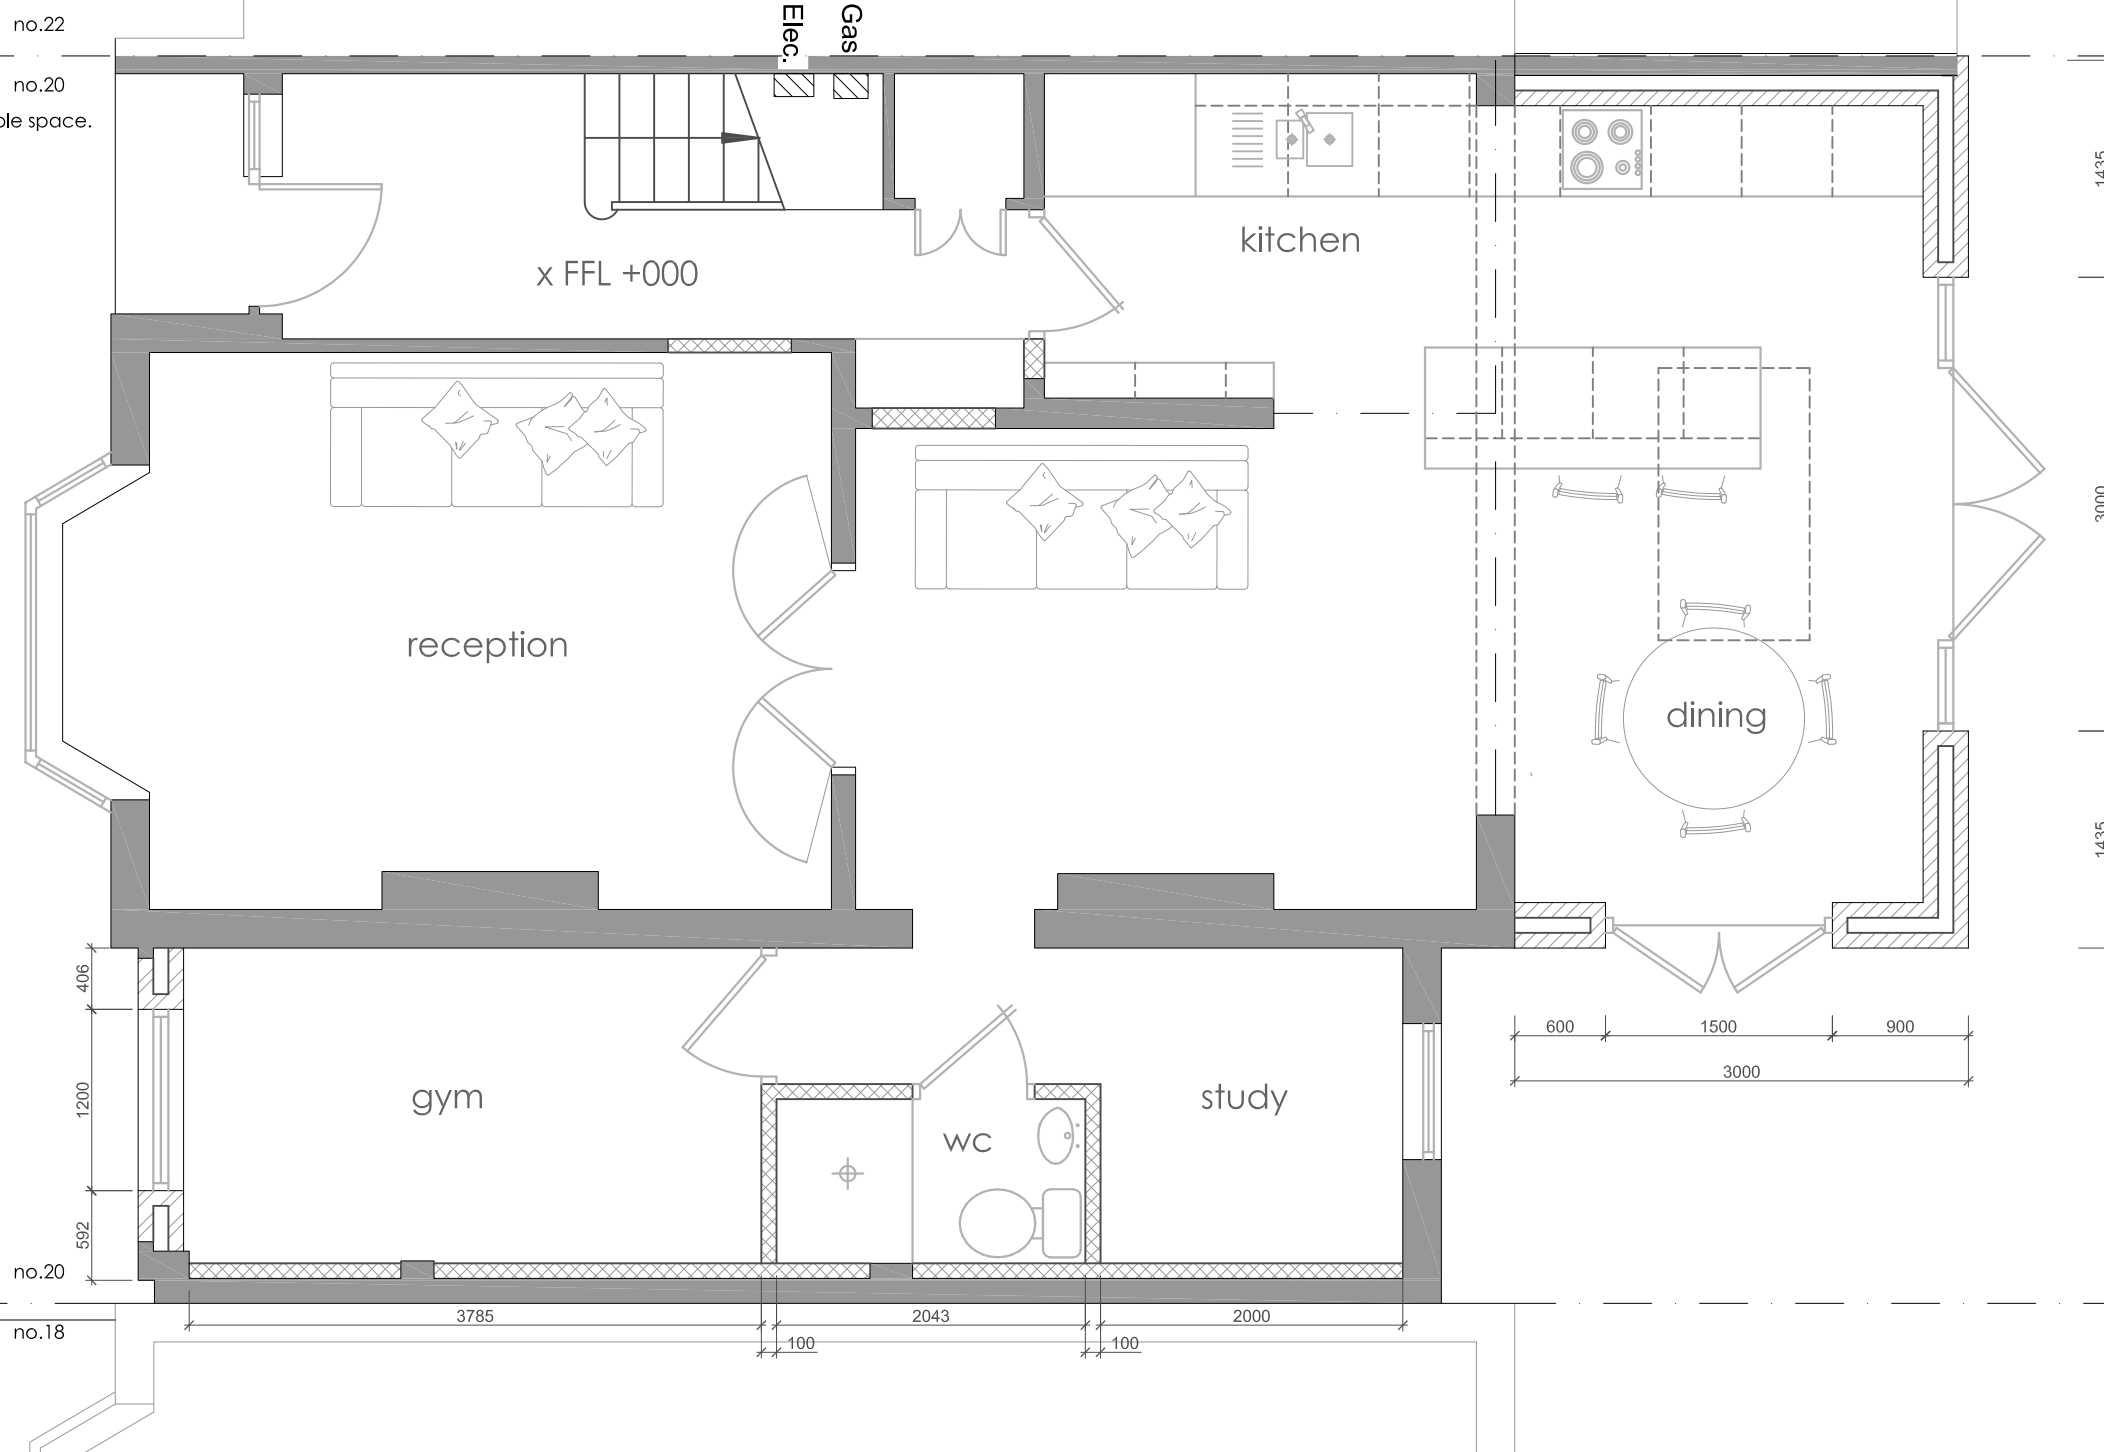

13 B PROPOSED GF PLAN
 SCALE 1:50 @ A3

PLANNING ISSUE

<p>All shown dimensions to be used in preference to scaled dimensions. Verify all dimensions on site prior to commencement of work. All work shall conform to British Standards, Planning Approvals and Building Regulations. This drawing is copyright and shall not be used or reproduced without the written consent of Arc8 Projects Ltd.</p>	ISSUE	DATE	AMENDMENT	ISSUE	DATE	AMENDMENT	PROJECT	<p>SCHOOL HOUSE STUDIOS 4 BROAD LANE HAMPTON TW12 3AJ M: 07976480052 E: info@arc8projects.com arc8 projects www.arc8projects.com Architects & consultants</p>	<p>DRAWING 13 PROPOSED GF PLAN</p>
	A	24/11/2020	PLANNING ISSUE				ALTERATIONS AND ADDITIONS		
	B	21/06/2021	PLANNING ISSUE				ADDRESS 20 Links View Rd Hampton Hill TW12 1LA		
							CLIENT MR. O. DALE		
	SCALE	DATE	DWN BY	PROJECT	DWG NO.				
	1:50	NOV 2020	RH	1003	13				B